



**CREEK  
COMPASS**  
City of Goose Creek

---

# **ARCHITECTURAL REVIEW BOARD**

April 18, 2022 Regular  
Meeting 6:00PM

**City Hall Council Chambers**

519 N. Goose Creek Blvd  
Goose Creek, SC 29445



**TO:** MEMBERS OF THE PLANNING COMMISSION

**FROM:** LILI ORTIZ-LUDLUM, ADMINISTRATIVE ASSISTANT

**DATE:** APRIL 14, 2022

**SUBJECT:** NOTIFICATION OF ARCHITECTURAL REVIEW BOARD

This is to remind everyone that the next meeting of the ARB is scheduled for Monday, April 18, 2022, at 6:00 p.m. This meeting will take place at City Hall in Council Chambers.

Should you have any questions or comments prior to Tuesday's meeting, please do not hesitate to contact the Planning Department at 843-797-6220 or via e-mail at [planning-zoning@cityofgoosecreek.com](mailto:planning-zoning@cityofgoosecreek.com).



---

# MINUTES

---

**MINUTES  
CITY OF GOOSE CREEK  
ARCHITECTURAL REVIEW BOARD MEETING  
MONDAY, MARCH 21, 2022, 6:00 P.M.  
MARGUERITE H. BROWN MUNICIPAL CENTER  
519 N. GOOSE CREEK BOULEVARD**

**I. CALL TO ORDER AND ROLL CALL**

Vice Chair Wise called the meeting to order at 6:00 p.m. and Mr. Cook initiated roll call.

**Present:** Doug Dickerson; Armando Solarana; Robert Smith; Mary Kay Soto; Terri Victor; Jen Wise

**Absent:** Jordan Pace

**Staff Present:** Assistant City Administrator Brian Cook; Planning and Zoning Director Kendra Wise

Vice Chair Wise welcomed new member Doug Dickerson to the board.

**II. APPROVAL OF MINUTES – FEBRUARY 21, 2022**

**Motion:** A motion was made to accept the minutes as submitted. **Moved by** Board Member Smith, **Seconded by** Board Member Soto.

**Discussion:** None.

**Vote:** All voted in favor (6-0). Motion carried.

**IV. NEW BUSINESS**

**A. 2022-002SIG: CLASSIC COLLISION: 405 N. GOOSE CREEK BLVD- SIGNAGE**

Mr. Hugh Welch with Carolina Sign Company presented the application. He stated he's updated the Fender Mender sign as they have sold their business to Classic Collision. He stated his customer is looking to remove the front sign facing Highway 52 and the side sign facing Central Ave. He stated they would like to install Aluminum Composite Panels with printed vinyl on both sides. He stated he will cover the existing holes with silicone so there will be no weather intrusions. Mr. Welch provided samples to the board.

**Motion:** A motion was made to accept the proposal as presented. **Moved by** Board Member Victor, **Seconded by** Board Member Smith.

**Discussion:** None

**Vote:** All in favor. Motion carried (6-0).

**B. 2022-013SIG: HELLO CUTIE: 119 N. GOOSE CREEK BLVD, SUITE F- SIGNAGE**

Mr. Hugh Welch with Carolina Sign Company presented the application. He stated this is a new business taking over Planet Vape. He stated the proposed sign is an ACM panel that is larger than the previous Planet Vape sign. He stated he is looking to install two tenant panel signs to be located on Button Hall and on Highway 52. The board shared their concerns with the orange tenant panel signs.

**Motion:** A motion was made to accept the building sign as presented in the packet and the two orange tenant panel signs. **Moved by** Board Member Soto, **Seconded by** Board Member Victor.

**Discussion:** None

**Vote:** Board Member Dickerson; Board Member Solarana; Board Member Smith; Board Member Soto and Board Member Victor voted in favor. Board Member Wise opposed. Motion carried (5-1).

**V. ELECTIONS OF CHAIR AND VICE CHAIR**

**Motion:** A motion was made to nominate Jen Wise as Chairperson. **Moved by** Board Member Soto, **Seconded by** Board Member Solarana.

**Discussion:** None

**Vote:** All in favor. Motion carried (6-0).

**Motion:** A motion was made to nominate Mary Kay Soto as Vice Chairperson. **Moved by** Board Member Solarana, **Seconded by** Board Member Victor.

**Discussion:** None

**Vote:** All in favor. Motion carried (6-0).

**VI. CLOSING REMARKS AND ADJOURNMENT**

Mr. Cook introduced new City employee Alexis Kiser. He stated a Red Bank Road corridor plan; text amendment to the sign code and zoning code are being updated. He stated training will be offered to all boards and commissioners. Mr. Cook stated two new zoning districts were recently created known as R4 (Townhomes) and R5 (Multifamily). He stated the city is looking to remove sign review from ARB but replacing it with review for townhomes and apartments.

**Motion:** A motion was made to adjourn (6:18p.m.) **Moved By:** Board Member Smith, **Seconded By:** Board Member Victor.

**Discussion:** There was none.

**Vote:** All voted in favor (6-0). Motion carried.

\_\_\_\_\_ Date \_\_\_\_\_  
Jen Wise, Chairperson



---

2022-008SIG

NY Vape and Tobacco

---

**PAID**

OFFICE USE ONLY	
PERMIT #:	045124
AMOUNT DUE: \$	75.00
DATE PAID:	1/10/2022

### CITY OF GOOSE CREEK SIGN PERMIT APPLICATION

Today's Date: 10/4/21

Permit Fee: \$75.00

1. Business Owner Sami Altari Business Phone \_\_\_\_\_  
 Name of Business NY Vape and Tobacco Alternate Phone [REDACTED]  
 Street Address of Business 216 St. James Ave Goose Creek SC, 29445  
 Landlord/Lessor GS & GG LLC Landlord's Phone [REDACTED]  
 Sign Company Absolute Sign Works Sign Co. Phone [REDACTED]  
 Sign Co. Contact Chris Berning Sign Co. Address [REDACTED]

2. Cost of Sign(s) \$ [REDACTED] Sign Installation Cost \$ [REDACTED] Total Cost \$ [REDACTED]

3. How many signs are you applying for? 2 How many signs does this business already have? 0

4. What kind of signs does this business already have? \_\_\_\_\_  None

5. What type of business is applying for this sign permit:  
 A. A stand alone business?  Yes  No  
 B. A part of a shopping center?  Yes  No If yes, shopping center name: \_\_\_\_\_

6. What is the TMS number for this property? 243 - 04 - 00 - 044

7. What is the front setback of the business in feet? 70+/- (The distance from the front property line to the front of business)  
 A. For corner lots only, what is the front setback for second street frontage in feet? \_\_\_\_\_

8. What is the width of the business in feet? 20 (The distance from wall to wall)  
 A. For corner lots only, what is the width of the business for second street frontage in feet? \_\_\_\_\_

9. What is the property's road frontage in feet? \_\_\_\_\_ (This only applies to shopping centers erecting a freestanding sign)

10. Please attach photos showing:  
 A. The storefront in relation to adjacent businesses;  
 B. The specific location of proposed sign(s) on the property or building; and  
 C. The actual sign if it already exists.

OFFICE USE ONLY	
MAX. NO. OF ALLOWED SIGNS:	<u>2</u>
MAX ALLOWED SIGN AREA:	<u>20sf</u>

11. Please attach drawings of each proposed sign showing (drawn to scale) :  
 A. The completed sign as it will actually appear on the building  
 B. All dimensions;  
 C. Where the colors will appear;  
 D. The location on the property (on a plat) of proposed & existing freestanding signs  
 E. The location on the building of proposed & existing building signs

12. Please attach swatches, samples, and/or paint chips of all proposed colors to the application.

13. Please complete the Sign Information Table located on the following page.

14. You are required to attend the Architectural Review Board meeting in which your sign application is reviewed.

- Please submit this application by the 1<sup>st</sup> Monday of the month for consideration that month by the ARB.
- The ARB meets on the 3<sup>rd</sup> Monday of each month. (Please see attached ARB schedule for application deadlines and meetings.)

NOTE: Illuminated, exposed and non-exposed neon signs located on the interior of a business, which are visible from the exterior of the business, must be reviewed by the ARB. Such signs shall be included as part of a business's maximum allowable square footage of building signage, as authorized in Section 151.084 of the City Code. A "non-exposed neon sign" shall be interpreted as a neon sign that does not have externally visible neon tubing. Neon signs enclosed in plastic, glass and Plexiglas casings are considered "exposed neon signs." All electrical work must be in accordance with the City's Code of Ordinances and the National Electrical Code.

**SIGN INFORMATION TABLE**

<b>Required Information</b>	<b>Channel Letters Sign 1</b>	<b>Tenant Panels Sign 2</b>	<b>Sign 3</b>
Materials: (metal, plastic, wood, etc.)	Metal, Plastic, Acrylic	Acrylic, vinyl	
Illumination: Exterior, interior or not lighted	Interior	not lighted	
Type of Sign:	Channel Letters	Replacement Vinyl for tenant panels	
Height (FEET)	1.6		
Width (feet)	14		
Area (square feet)	19.43		
All colors used on sign	White, Black, Tan		
Is there a graphic (picture) on the sign? (Y/N) If yes, size of graphic	N/A		
Projection from building or cabinet width (thickness)	8"		
Number of styles of lettering	1		
Height of letters (if channel letters)	20"		
If mounting individual letters, space between letters	1" average		
If mounting individual letters, space between words	7.75"/6.5"		
If window sign, size of window			
If changeable copy sign (reader board), number of lines			
If freestanding sign, distance between sign and street curb (ft)			
If freestanding sign, total height above grade (ft)			
If freestanding sign, landscaping materials to be planted at base of sign			

Review the attached Zoning Ordinances pertaining to sign regulations (Section 151.084). Be advised to examine them thoroughly so as to avoid violations (Section 151.999):

By signing below, you certify the above information that you provided to be true and correct.

C. Berring  
Signature of Applicant

10/4/21  
Date

<b>OFFICE USE ONLY</b>		
Remarks: _____		
_____		
Approval: Zoning Administrator _____	Issued by: _____	Date: _____



**Channel Letter Dimensions**

measurements	11.456 x 19.341	12.637 x 20	11.273 x 19.341	13.277 x 19.341	11.863 x 20	11.863 x 20	12.637 x 20	13.178 x 19.987	13.219 x 19.341	13.277 x 19.341	10.349 x 19.341	10.283 x 19.341
square feet	1.53	1.75	1.50	1.76	1.63	1.63	1.75	1.81	1.86	1.5	1.38	1.36

**19.46 total sqft**

**Acrylic Panel Replacement**





---

2022-012SIG  
Chipotle Mexican Grill

---



CITY OF GOOSE CREEK  
SIGN PERMIT APPLICATION

PERMIT #:	_____	<b>OFFICE USE ONLY</b>
AMOUNT DUE: \$	_____	DATE PAID: ___/___/___
LICENSE#:	_____	DATE PAID: ___/___/___

Permit Fee: \$75.00

Today's Date: 04/07/2022

- Business Owner ROIF Shannon Park LLC Business Phone 4 [REDACTED]  
 Name of Business Chipotle Mexican Grill Alternate Phone \_\_\_\_\_  
 Street Address of Business 220 St. James Ave. Goose Creek SC 29445  
 Landlord/Lessor Real Op Inv. / Kyle Putnam Landlord's Phone [REDACTED]  
 Sign Company Palmetto State Sign Installation Sign Co. Phone [REDACTED]  
 Sign Co. Contact Maria Whack Sign Co. Address [REDACTED]
- Cost of Sign(s) \$ [REDACTED] Sign Installation Cost \$ [REDACTED] 0 Total Cost \$ [REDACTED]
- How many signs are you applying for? 7 How many signs does this business already have? 0
- What kind of signs does this business already have? none  None
- What type of business is applying for this sign permit:  
 A. A stand alone business?  Yes  No  
 B. A part of a shopping center?  Yes  No If yes, shopping center name: \_\_\_\_\_
- What is the TMS number for this property? 243 - 04 - 00 - 011
- What is the **front setback of the business in feet?** 19' 10" (The distance from the front property line to the front of business)  
 A. For corner lots only, what is the front setback for second street frontage in feet? \_\_\_\_\_
- What is the **width of the business in feet?** 68' **65' deep on drive thru side** (The distance from wall to wall)  
 A. For corner lots only, what is the width of the business for second street frontage in feet? **33'-4" width.**
- What is the property's road **frontage in feet?** n/a (This only applies to shopping centers erecting a freestanding sign)
- Please attach photos showing:  
 A. The storefront in relation to adjacent businesses;  
 B. The specific location of proposed sign(s) on the property or building; and  
 C. The actual sign if it already exists.
- Please attach drawings of each proposed sign showing (drawn to scale) :  
 A. The completed sign as it will actually appear on the building  
 B. All dimensions;  
 C. Where the colors will appear;  
 D. The location on the property (on a plat) of proposed & existing freestanding signs  
 E. The location on the building of proposed & existing building signs
- Please attach swatches, samples, and/or paint chips of all proposed colors to the application.
- Please complete the **Sign Information Table** located on the following page.
- You are required to attend the Architectural Review Board meeting in which your sign application is reviewed.
  - The ARB meets on the 3<sup>rd</sup> Monday of each month. (Please see ARB schedule for application deadlines and meetings.)

<b>OFFICE USE ONLY</b>
MAX. NO. OF ALLOWED SIGNS: <u>4</u>
MAX ALLOWED SIGN AREA: <u>98.3sf</u>

**NOTE:** Illuminated, exposed and non-exposed neon signs located on the interior of a business, which are visible from the exterior of the business, must be reviewed by the ARB. Such signs shall be included as part of a business's maximum allowable square footage of building signage, as authorized in Section 151.084 of the City Code. A "non-exposed neon sign" shall be interpreted as a neon sign that does not have externally visible neon tubing. Neon signs enclosed in plastic, glass and Plexiglas casings are considered "exposed neon signs." All electrical work must be in accordance with the City's Code of Ordinances and the National Electrical Code.

Note: This application contains multiple pages

### SIGN INFORMATION TABLE

Required Information	Sign 1	Sign 2	Sign 3
Materials: (metal, plastic, wood, etc.)	Aluminum, white acrylic, paint, plastic, LED lights	Aluminum, PVC,	Aluminum, PVC,
Illumination: Exterior, interior or not lighted	Internal Illumination	non- illuminated	Internal Illumination
Type of Sign:	Wall sign- QTY- 3	Clearance Bar QTY-1	Directional- QTY- 1
Height (FEET)	2'-6 1/2"	8' 9"	6' 8"
Width (feet)	14'-10 1/2"	8'	8"
Area (square feet) <i>exceeds by 16sf</i>	38.0 SF	N/A	4.5 SF
All colors used on sign	Brown, White, and Red	Brown and White	Brown and White
Is there a graphic (picture) on the sign? (Y/N) If yes, size of graphic	Y-Pepper Logo / (2'-6 1/2" x 2'-6 1/2")	No	No
Projection from building or cabinet width (thickness)	0'-2 5/8"	N/A	
Number of styles of lettering	One	One	ONE
Height of letters (if channel letters)	1'-4"	N/A	N/A
If mounting individual letters, space between letters	N/A	N/A	N/A
If mounting individual letters, space between words	N/A	N/A	N/A
If window sign, size of window	N/A	N/A	N/A
If changeable copy sign (reader board), number of lines	N/A	N/A	N/A
If freestanding sign, distance between sign and street curb (ft)	N/A	N/A	N/A
If freestanding sign, total height above grade (ft)	N/A	N/A	N/A
If freestanding sign, landscaping materials to be planted at base of sign	N/A	N/A	N/A

Review the attached Zoning Ordinances pertaining to sign regulations (Section 151.084). Be advised to examine them thoroughly so as to avoid violations (Section 151.999):

By signing below, you certify the above information that you provided to be true and correct.

*Maria Whack*

Signature of Applicant

04/07/2022

Date

<u>OFFICE USE ONLY</u>
Remarks: _____
Approval: Zoning Administrator _____ Issued by: _____ Date: _____

### SIGN INFORMATION TABLE

Required Information	Sign 1	Sign 2	Sign 3
Materials: (metal, plastic, wood, etc.)	White Lexan / Vinyl	Steel, stone	Steel, stone
Illumination: Exterior, interior or not lighted	Internal Illumination	Internal Illumination	Internal Illumination
Type of Sign:	Tenant panel- QTY-3	Monument- Primary	Directional- Secondary QTY- 2
Height (FEET)	1' 6"	10'	3'
Width (feet)	3' 9.75"	6'	3' 4"
Area (square feet)	5.85	48 SF	6 SF
All colors used on sign	Brown, white , red	White, brown, cream, red	White, brown, cream, red
Is there a graphic (picture) on the sign? (Y/N) If yes, size of graphic	Yes	No	No
Projection from building or cabinet width (thickness)	Flush tenant panel	N/A	N/A
Number of styles of lettering	One	One	One
Height of letters (if channel letters)	N/A	N/A	N/A
If mounting individual letters, space between letters	N/A	N/A	N/A
If mounting individual letters, space between words	N/A	N/A	N/A
If window sign, size of window	N/A	N/A	N/A
If changeable copy sign (reader board), number of lines	N/A	N/A	N/A
If freestanding sign, distance between sign and street curb (ft)	N/A	10'	15'
If freestanding sign, total height above grade (ft)	N/A	10'	3'
If freestanding sign, landscaping materials to be planted at base of sign	N/A	N/A	N/A

Review the attached Zoning Ordinances pertaining to sign regulations (Section 151.084). Be advised to examine them thoroughly so as to avoid violations (Section 151.999):

By signing below, you certify the above information that you provided to be true and correct.

Maria Whack  
Signature of Applicant

04/07/2022  
Date

<u>OFFICE USE ONLY</u>
Remarks: _____
Approval: Zoning Administrator _____ Issued by: _____ Date: _____

# ADCON

3725 Canal Drive  
Fort Collins, CO 80524  
970 484 3637  
www.adconsigns.com

These documents and plans have been created by and are the exclusive intellectual property of Adcon Inc. Any unauthorized use, disclosure, dissemination or duplication of any of the information contained herein may result in liability under applicable laws.

## Shop Drawing for: Chipotle Mexican Grill

Goose Creek  
Store #3922  
220 St. James Ave.  
Goose Creek, SC 29445

Sign Type: \_\_\_\_\_ Various

Date: January 12, 2022  
Drawn by: Skip W.  
Account Manager: Kristi M.  
Project Manager: Cody R.  
File Name: Site Plan

### Client Approval

Signature	_____
Date	_____
NOTE: Please ensure all red line changes are noted on this drawing prior to returning it to ADCON. Subsequent to ADCON incorporating the red line changes requested on this drawing, any further changes will result in additional billing at the rate of \$98 per hour.	
<input type="checkbox"/> Approved	
<input type="checkbox"/> Approved As Noted	
<input type="checkbox"/> Revise And Resubmit	
Production Mgr. Approval	_____ Date _____
Project Mgr. Approval	_____ Date _____
Account Mgr. Approval	_____ Date _____
P&D Mgr. Approval	_____ Date _____

Revision Notes:  
Update mon call-outs

---



---



---



---



---



---



---



---




---



---

Dot No. \_\_\_\_\_  
W.O. No. **3866**  
Rev. No. **A** Date: 4-8-22  
By: SAW  
Sheet No. **1.0**

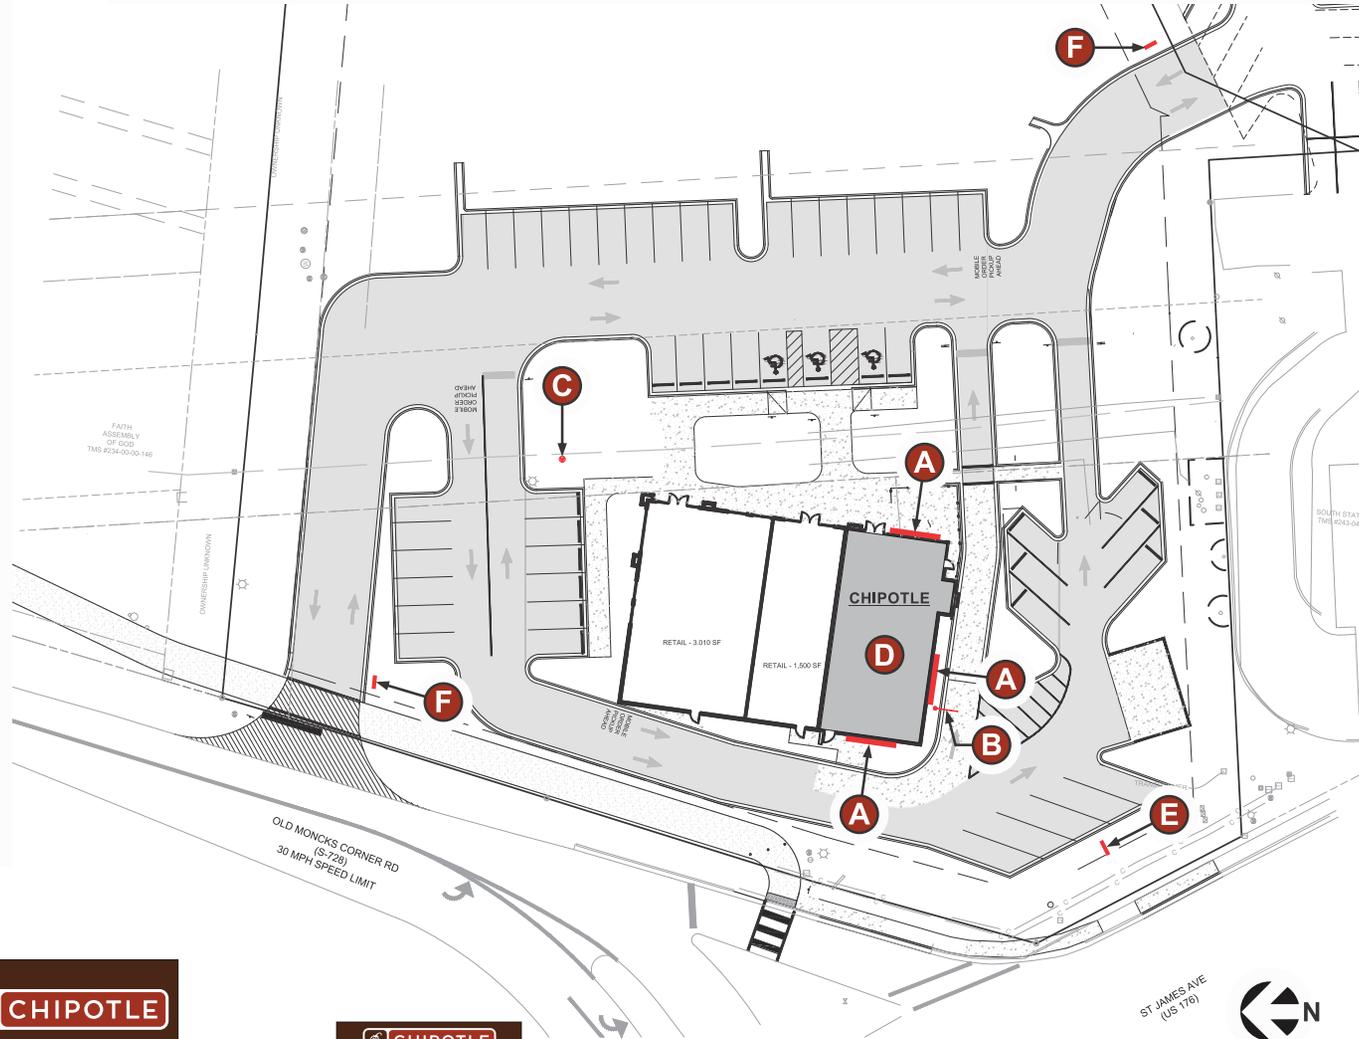

**A BH-3 WALL SIGN**  
QUANTITY= (3)  
See Sheet #3.0



**B CLEARANCE BAR**  
QUANTITY= (1)  
See Sheet #4.0



**C D/F DPU SIGN W/ ARROWS**  
QUANTITY= (1)  
See Sheet #5.0



**D PICK-UP DISC**  
QUANTITY= (1) Interior  
S/F Flush Wall Mount  
See Sheet #6.0



**E TENANT PANELS (PRIMARY MONUMENT)**  
QUANTITY= (2)  
See Sheet #7.0



**F TENANT PANELS (SECONDARY MONUMENTS)**  
QUANTITY= (4)  
See Sheet #8.0

**1 SITE PLAN**  
1.0 SCALE: 1"= 40'-0"









### Client Approval

Signature	
Date	
<small>NOTE: Please ensure all red line changes are noted on this drawing prior to returning it to ADCON. Subsequent to ADCON incorporating the red line changes requested on this drawing, any further changes will result in additional billing at the rate of \$86 per hour.</small>	
<input type="checkbox"/> Approved	
<input type="checkbox"/> Approved As Noted	
<input type="checkbox"/> Revise And Resubmit	
Production Mgr. Approval	Date
Project Mgr. Approval	Date
Account Mgr. Approval	Date
P&D Mgr. Approval	Date

Revision Notes:  
*shop drawing*

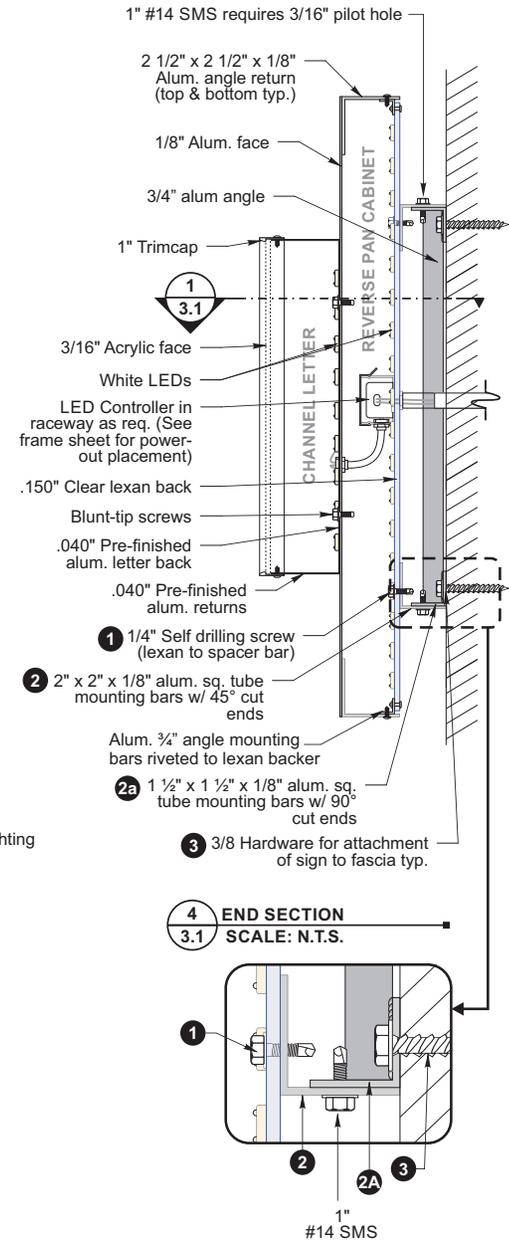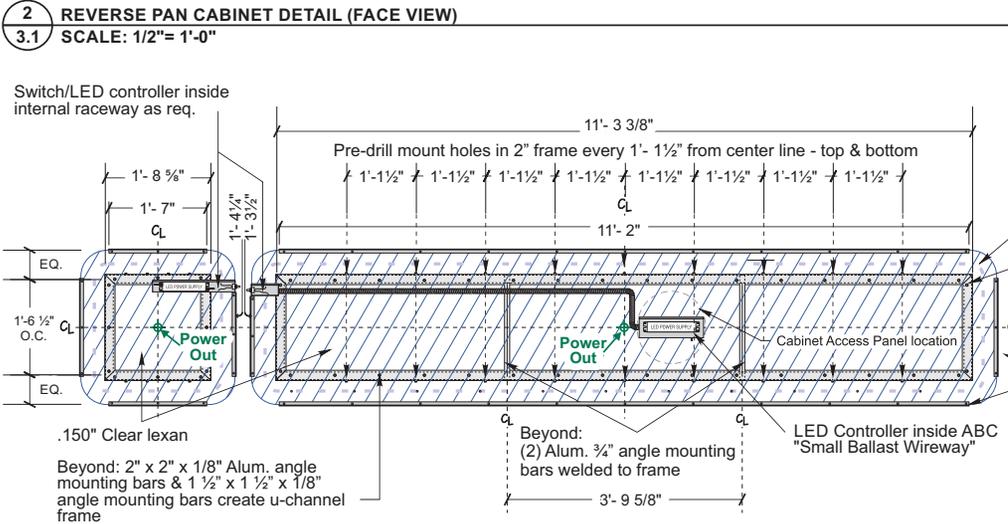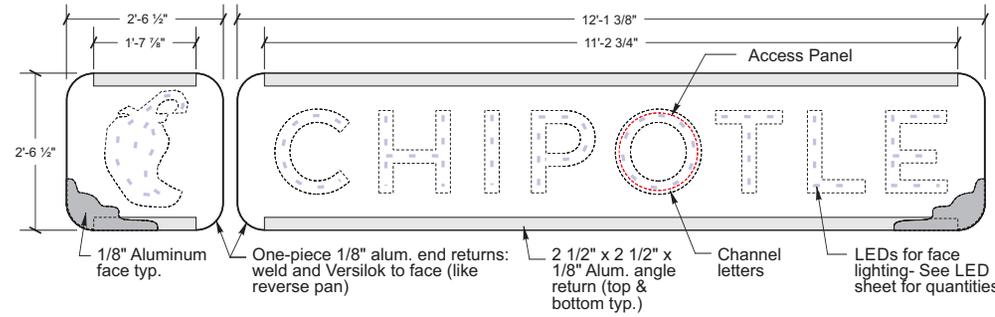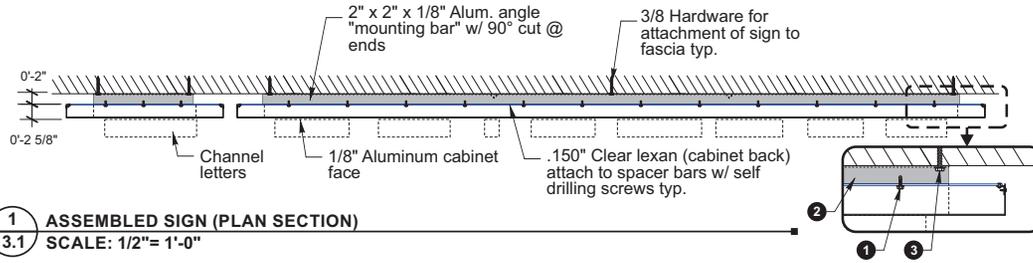



### Client Approval

Signature \_\_\_\_\_

Date \_\_\_\_\_  
NOTE: Please ensure all red line changes are noted on this drawing prior to returning it to ADCON. Subsequent to ADCON incorporating the red line changes requested on this drawing, any further changes will result in additional billing at the rate of \$85 per hour.

- Approved  
 Approved As Noted  
 Revise And Resubmit

Production Mgr. Approval \_\_\_\_\_ Date \_\_\_\_\_

Project Mgr. Approval \_\_\_\_\_ Date \_\_\_\_\_

Account Mgr. Approval \_\_\_\_\_ Date \_\_\_\_\_

P&D Mgr. Approval \_\_\_\_\_ Date \_\_\_\_\_

Revision Notes:

shop drawing

\_\_\_\_\_

\_\_\_\_\_

Dot No. **.4**


W.O. No. **3866**


Rev. No. **0**

Date: 01-28-22


By: J.L.

Sheet No. **4.1**

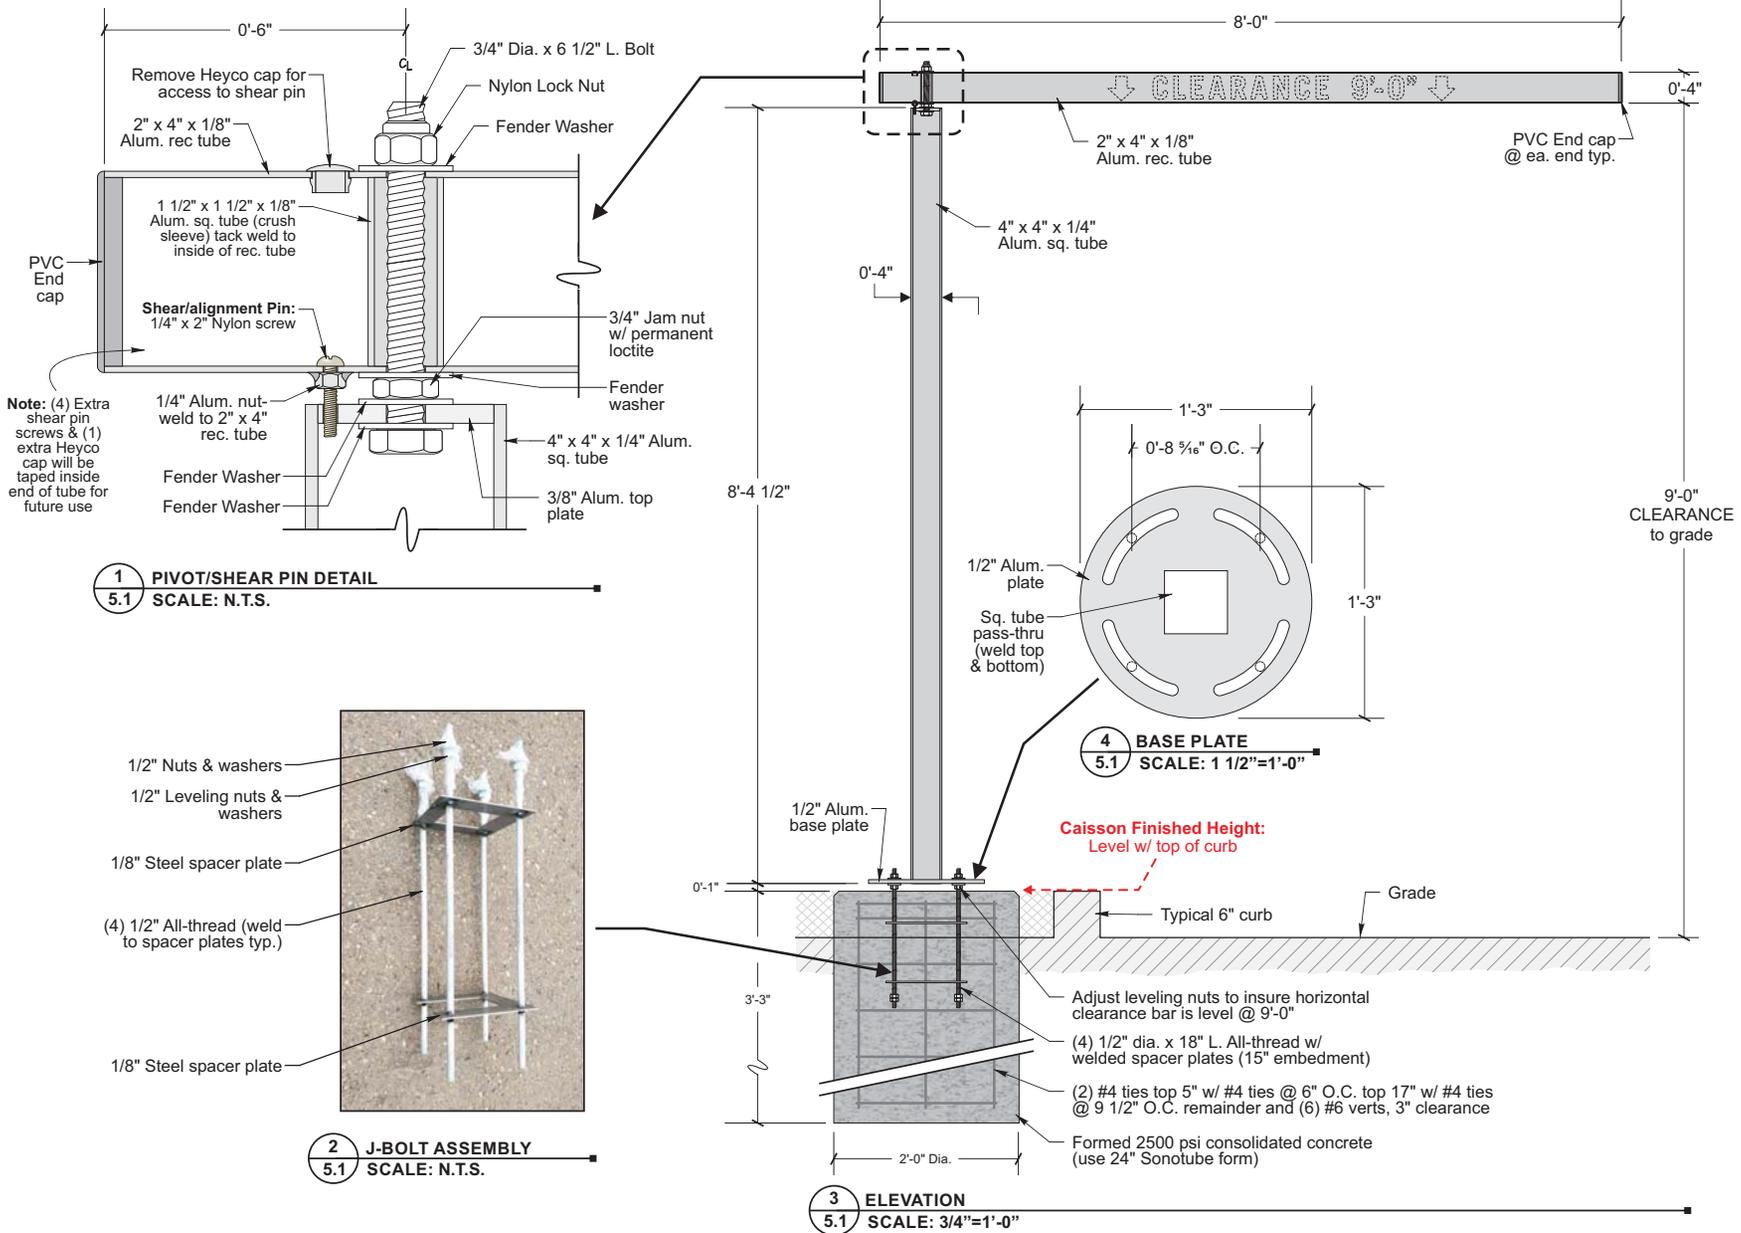

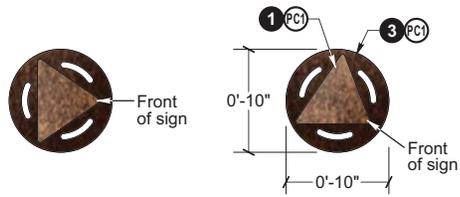

**1**  
5.0 **ROTATED PLAN VIEWS**  
SCALE: 1"=1'-0"

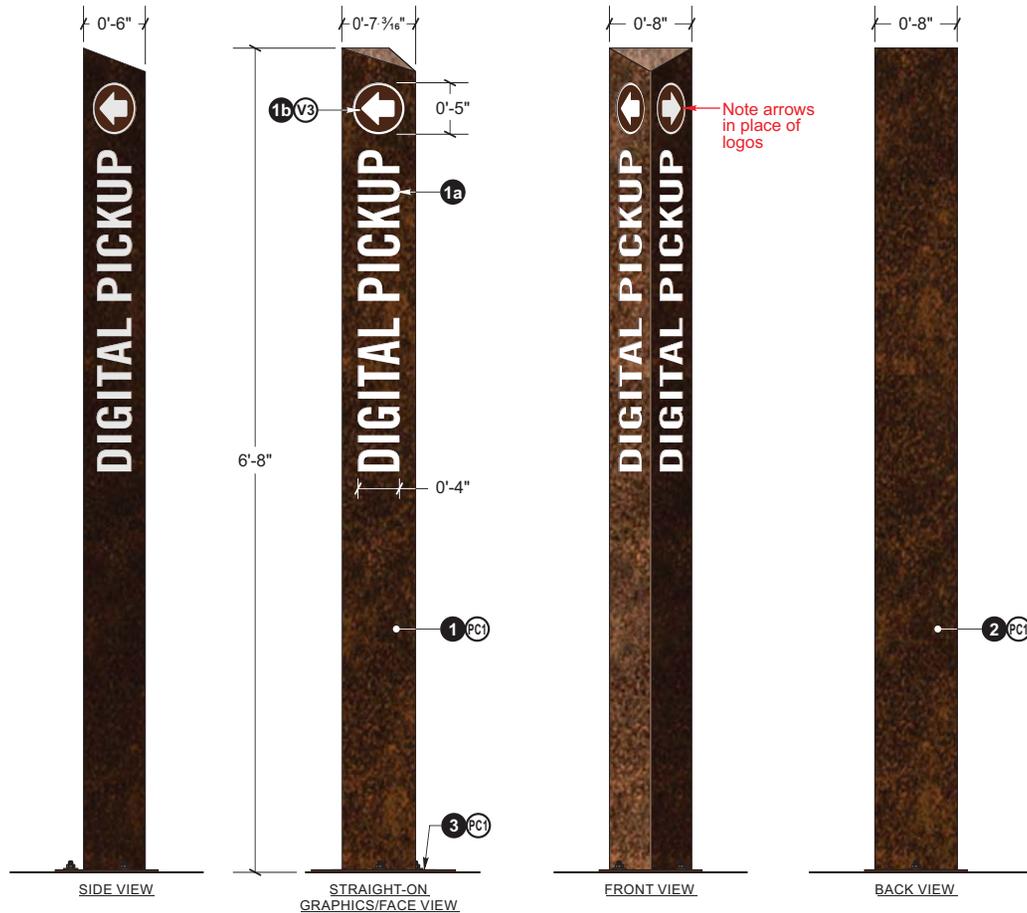


**2**  
5.0 **DIGITAL PICKUP SIGN- ROTATED VIEWS**  
SCALE: 1"=1'-0"

**SPECIFICATIONS FOR (1) ILLUMINATED D/F DIGITAL PICKUP SIGN W/ ARROWS**

- 1 POST=** Brake-formed 1/8" aluminum body w/ welded & finished top cap
  - 1a Text Graphics:** CNC Routed and backed w/ white acrylic
  - 1b Logo Graphic:** CNC Routed and backed w/ white acrylic and opaque vinyl logo overlay
- 2 ACCESS PANEL=** Removable full length 1/8" aluminum back panel
- ILLUMINATION=** Internally illuminated via Sloan Prism Mini White LEDs
- 3 MOUNTING=** 1/4" Aluminum plate w/ mounting slots to allow rotational adjustment of 25° each direction
- CAISSON=** Sonotube formed concrete caisson and (3) 1/2" dia. expansion anchors w/ washers and leveling nuts as req.

**COLORS AND FINISHES**

- PC1** Powder coat IFS Rustic SRBM 90146
- V3** Arlon cast vinyl #2100-3651 "Adobo Brown"

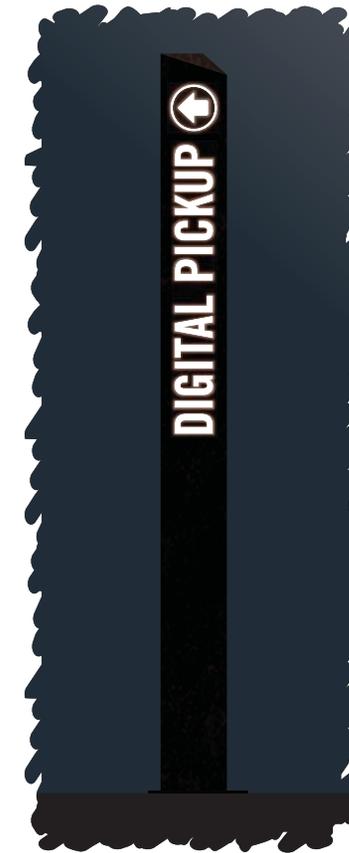

**3**  
5.0 **ILLUMINATION RENDERING TYP.**  
SCALE: N.T.S.

**ADCON**

3725 Canal Drive  
Fort Collins, CO 80524  
970 484 3637  
www.adconsigns.com

These documents and plans have been created by and are the exclusive intellectual property of Adcon Inc. Any unauthorized use, disclosure, dissemination or duplication of any of the information contained herein may result in liability under applicable laws.

**Shop Drawing for:**  
**Chipotle Mexican Grill**  
**Goose Creek**

Store #3922  
220 St. James Ave.  
Goose Creek, SC 29445

Sign Type:          Digital Pickup

Date:          January 12, 2022  
Drawn by:          Skip W.  
Account Manager:          Kristi M.  
Project Manager:          Cody R.  
File Name:          DPU

**Client Approval**

Signature \_\_\_\_\_  
Date \_\_\_\_\_  
NOTE: Please ensure all red line changes are noted on this drawing prior to returning it to ADCON. Subsequent to ADCON incorporating the red line changes requested on this drawing, any further changes will result in additional billing at the rate of \$86 per hour.


Approved  
 Approved As Noted  
 Revise And Resubmit

Production Mgr. Approval	Date
Project Mgr. Approval	Date
Account Mgr. Approval	Date
P&D Mgr. Approval	Date

Revision Notes:  
*shop drawing*  
\_\_\_\_\_  
\_\_\_\_\_  
\_\_\_\_\_  
\_\_\_\_\_  
\_\_\_\_\_  
\_\_\_\_\_

Dot No. **.3**  
W.O. No. **3866**  
Rev. No. **0** Date: 01-28-22  
By: JLL  
Sheet No. **5.0**

**CONSTRUCTION DETAILS FOR DIGITAL PICKUP AND ENTER/EXIT DIRECTIONAL SIGNS**

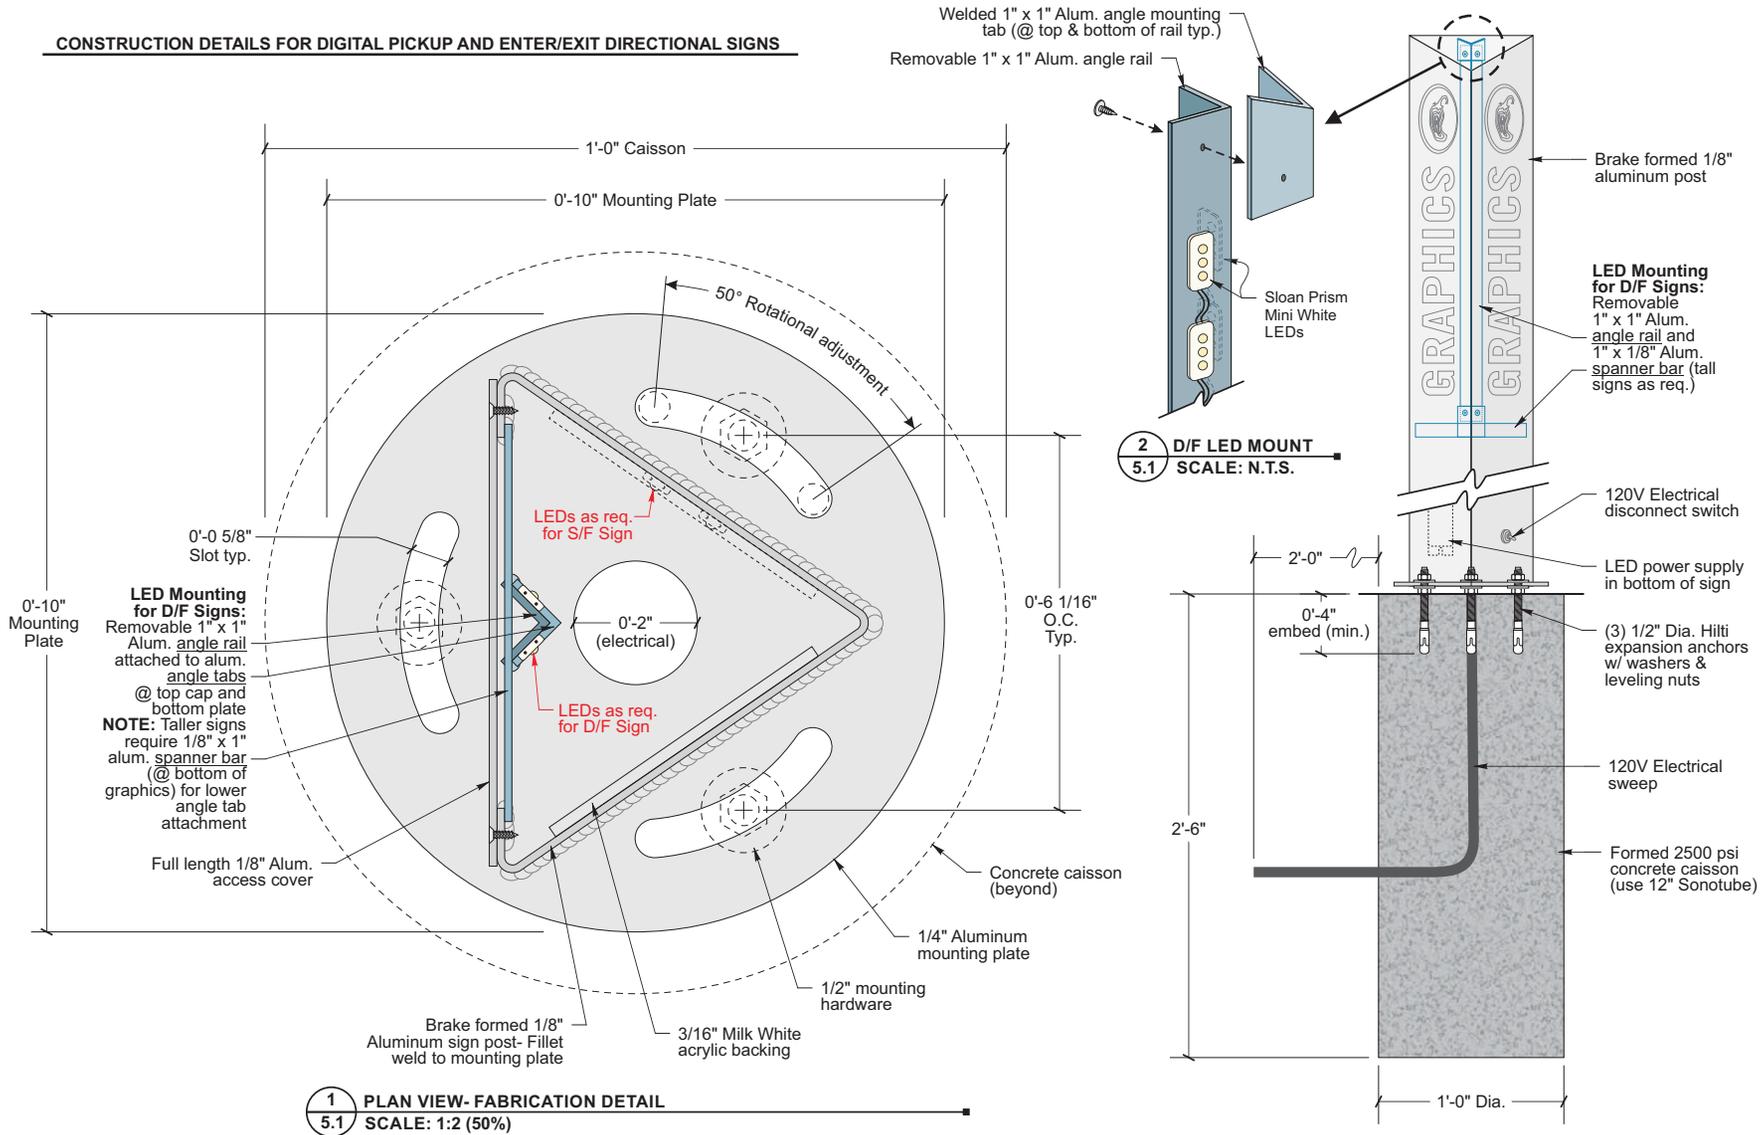

**Client Approval**

Signature \_\_\_\_\_

Date \_\_\_\_\_

NOTE: Please ensure all red line changes are noted on this drawing prior to returning it to ADCON. Subsequent to ADCON incorporating the red line changes requested on this drawing, any further changes will result in additional billing at the rate of \$85 per hour.

Approved

Approved As Noted

Revise And Resubmit

Production Mgr. Approval	Date
Project Mgr. Approval	Date
Account Mgr. Approval	Date
P&D Mgr. Approval	Date

Revision Notes:  
*shop drawing*

---



---



---



---



---



---



---



---



---



---

### Client Approval

Signature	_____
Date	_____
<small>NOTE: Please ensure all red line changes are noted on this drawing prior to returning it to ADCON. Subsequent to ADCON incorporating the red line changes requested on this drawing, any further changes will result in additional billing at the rate of \$86 per hour.</small>	
<input type="checkbox"/> Approved	
<input type="checkbox"/> Approved As Noted	
<input type="checkbox"/> Revise And Resubmit	
Production Mgr. Approval	_____ Date
Project Mgr. Approval	_____ Date
Account Mgr. Approval	_____ Date
P&D Mgr. Approval	_____ Date

Revision Notes:  
shop drawing

\_\_\_\_\_

\_\_\_\_\_

\_\_\_\_\_

\_\_\_\_\_



\_\_\_\_\_

\_\_\_\_\_

\_\_\_\_\_

\_\_\_\_\_

\_\_\_\_\_

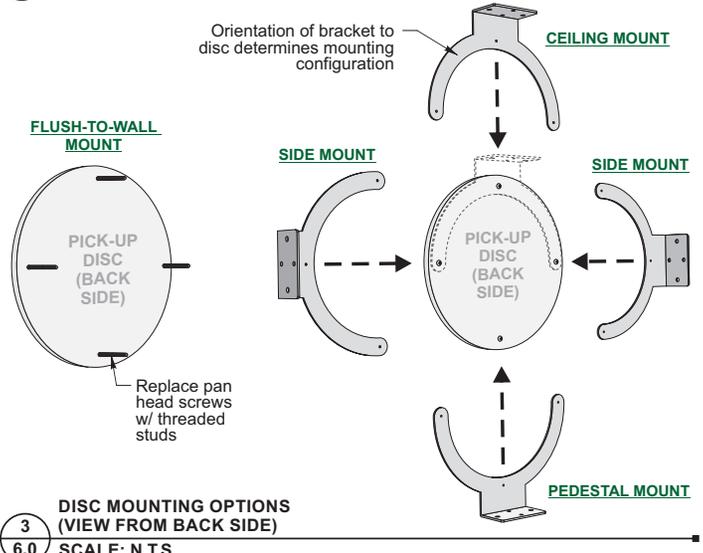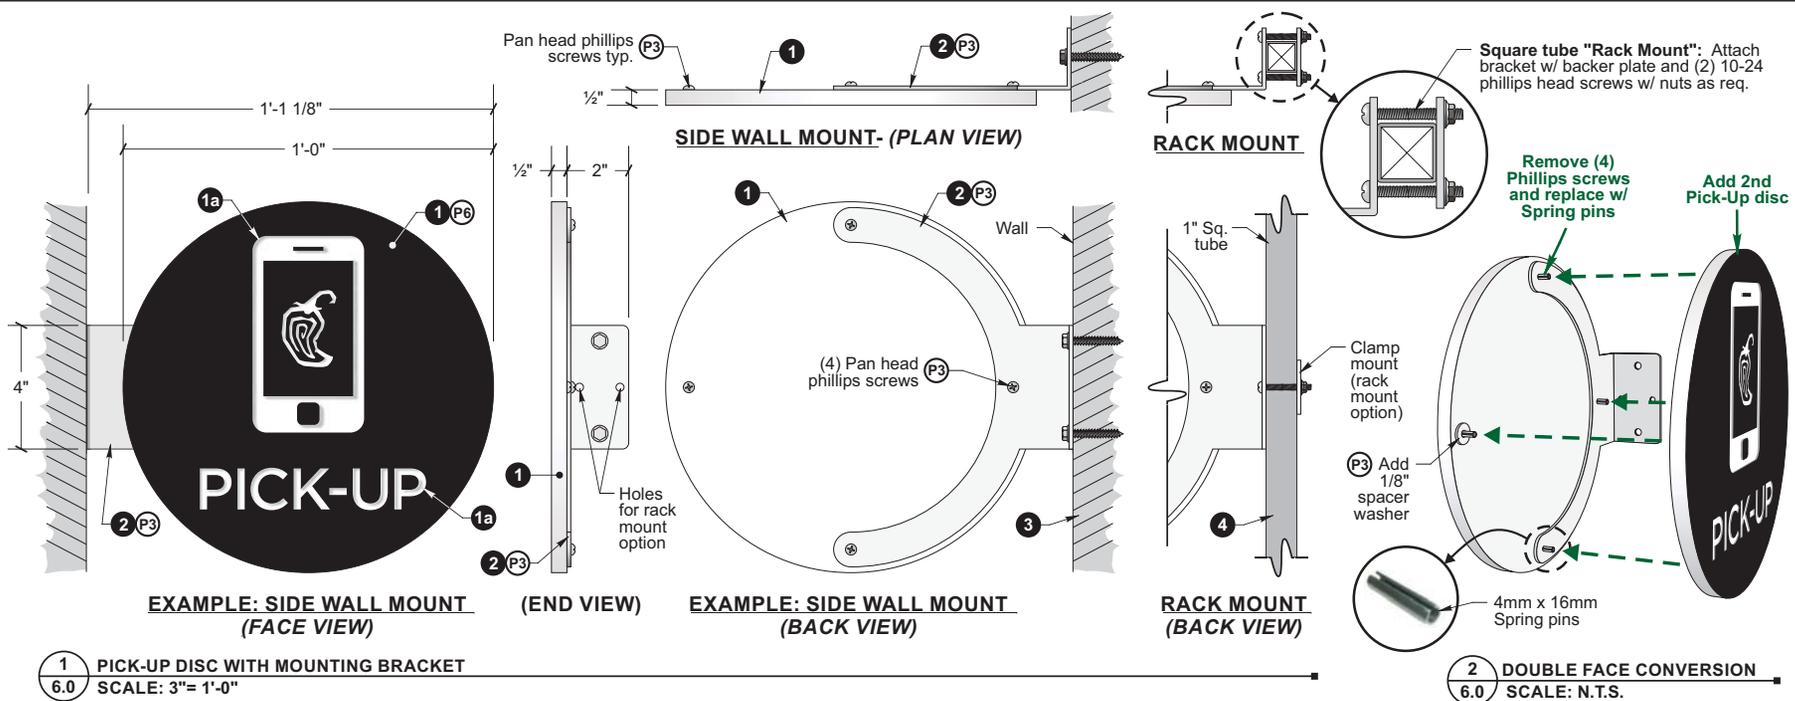

### GENERAL SPECIFICATIONS AND OPTIONS FOR: NON-ILLUMINATED INTERIOR DISC PICK-UP SIGNS

- 1 DISC=** 1/2" White acrylic (two required for double face version)  
Front: Painted face w/ routed graphics  
Back: (4) Drilled & tapped mounting holes for 10-32 hardware  
NOTE: Back and returns are bare acrylic (unpainted)
- 1a Pepper Graphic:** 1/16" depth (1/32" bit)  
"Pick-Up" & Phone Graphic: 1/8" depth (1/8" bit)
- 2 BRACKET=** C.A.M. Routed and brake formed 1/8" Aluminum
- 3 MOUNTING= WALL MOUNT OPTION:**  
Flush-to-wall: Mount disc to wall w/ studs & adhesive  
Side/Ceiling/Pedestal Flag Mount: Attach disc to bracket w/ 10-32 pan head screws (or Spring pins for D/F version) Attach bracket to wall w/ #12 fasteners as req.
- 4 MOUNTING= RACK MOUNT OPTION:**  
Side/Pedestal Flag Mount: Attach disc to bracket w/ 10-32 pan head screws (or Spring pins for D/F version)- Clamp bracket to sq. tube frame of rack using aluminum backing plate and (2) 10-24 phillips head machine screws w/ nuts as req.

### COLORS AND FINISHES

- P3** Paint A-N "White"    **P6** Paint A-N "Black"    **NOTE:** Paint all exposed fasteners to match adjacent finish

**ORDER CHECKLIST**

**1 SIGN QUANTITY**

SINGLE FACE

DOUBLE FACE


FLUSH-TO-WALL MOUNT (no bracket)

FLAG MOUNT (w/ bracket: side/ceiling/pedestal)

RACK MOUNT (include rack mount hardware kit)

**On Hold for Fabrication  
as of 01-28-2022**

NOTE: Field survey required to determine conditions and dimensions of existing sign prior to fabrication

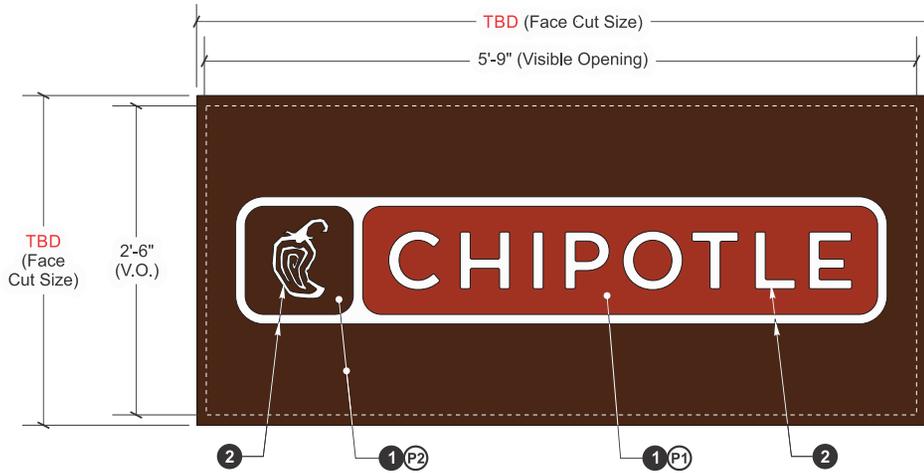

1 PANEL FACE VIEW  
7.0 SCALE: 1"= 1'-0"

**SPECIFICATIONS FOR (2) TENANT PANELS FOR  
(1) ILLUMINATED "PRIMARY" MONUMENT SIGN**

NOTE: Manufacture new faces w/ routed graphics for existing illuminated D/F monument sign (one face per side)

- 1 FACE PANELS= 1/8" Aluminum VERIFY
- 2 GRAPHICS= Routed and backed w/ 3/16" White acrylic #7328 VERIFY


ILLUMINATED SIGN= YES

**COLOR SPECIFICATIONS**

- P1 P.T.M. PMS #484C "Roasted Red"
- P2 P.T.M. PMS #4625C "Adobo Brown"



1a ILLUMINATED VIEW  
7.0 SCALE: N.T.S.

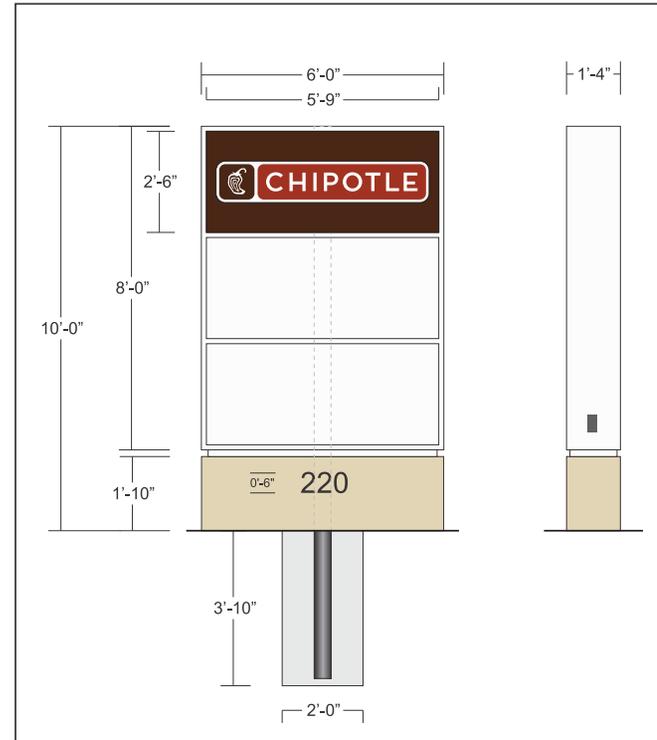

2 PLACEMENT RENDERING (TYPICAL BOTH SIDES)  
7.0 SCALE: NOT TO SCALE

**ADCON**

3725 Canal Drive  
Fort Collins, CO 80524  
970 484 3637  
www.adconsigns.com

These documents and plans have been created by and are the exclusive intellectual property of Adcon Inc. Any unauthorized use, disclosure, dissemination or duplication of any of the information contained herein may result in liability under applicable laws.

**Shop Drawing for:**  
**Chipotle Mexican Grill**  
**Goose Creek**  
Store #3922  
220 St. James Ave.  
Goose Creek, SC 29445

Sign Type: Monument

Date: January 12, 2022  
Drawn by: Skip W.  
Account Manager: Kristi M.  
Project Manager: Cody R.  
File Name: Tenant Panels-Primary  
Mon

**Client Approval**

Signature \_\_\_\_\_  
Date \_\_\_\_\_  
NOTE: Please ensure all red line changes are noted on this drawing prior to returning it to ADCON. Subsequent to ADCON incorporating the red line changes requested on this drawing, any further changes will result in additional billing at the rate of \$85 per hour.

Approved  
 Approved As Noted  
 Revise And Resubmit


Production Mgr. Approval \_\_\_\_\_ Date \_\_\_\_\_  
Project Mgr. Approval \_\_\_\_\_ Date \_\_\_\_\_  
Account Mgr. Approval \_\_\_\_\_ Date \_\_\_\_\_  
P&D Mgr. Approval \_\_\_\_\_ Date \_\_\_\_\_

Revision Notes:  
Update specs/sizes  
\_\_\_\_\_  
\_\_\_\_\_  
Dot No. \_\_\_\_\_  
W.O. No. **3866**  
Rev. No. **A** Date: 4-8-22 By: SAW  
Sheet No. **7.0**

**On Hold for Fabrication  
as of 01-28-2022**

NOTE: Field survey required to determine conditions and dimensions of existing sign prior to fabrication

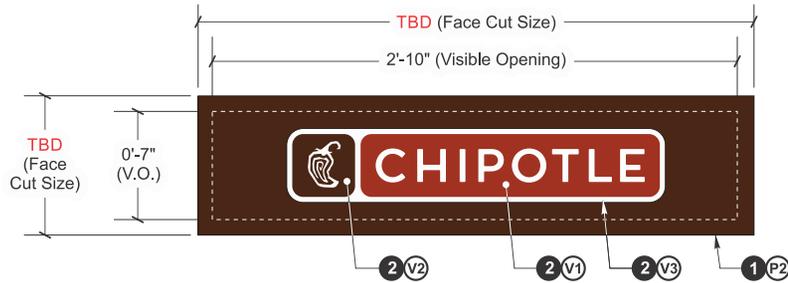

1 PANEL FACE VIEW  
8.0 SCALE: 1 1/2" = 1'-0"

**SPECIFICATIONS FOR (4) TENANT PANELS FOR  
(2) NON-ILLUMINATED "SECONDARY" MONUMENT SIGNS**


NOTE: Manufacture new faces w/ graphics for existing non-illuminated D/F monument signs (one face per side of ea. sign)

- 1 FACE PANELS= 1/8" Aluminum **VERIFY**
- 2 GRAPHICS= Vinyl overlay

ILLUMINATED SIGN= NO (face is opaque)

**COLOR SPECIFICATIONS**

- P2 P.T.M. PMS #4625C "Adobo Brown"
- V1 Arlon cast vinyl #2100-3664 "Roasted Red"
- V2 Arlon cast vinyl #2100-3663 "Adobo Brown"
- V3 3M Scotchcal vinyl #7725-20 "Matte White"

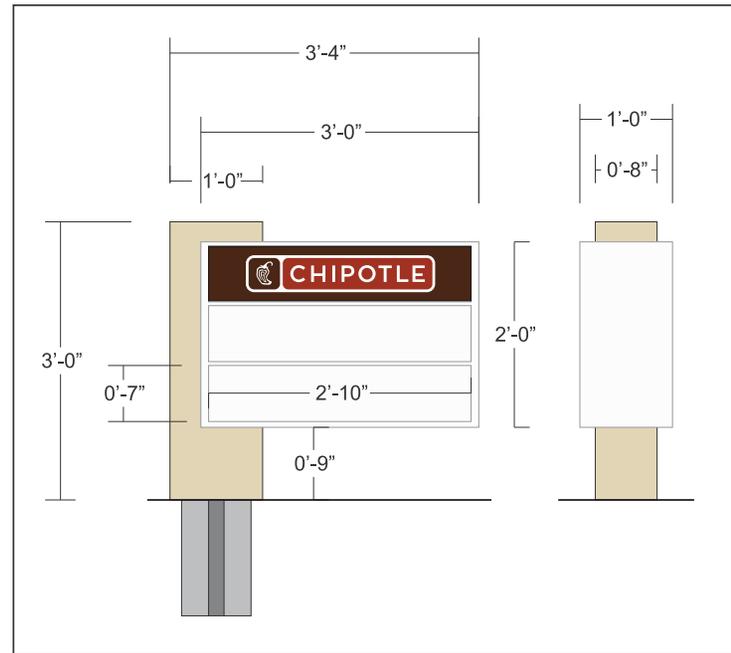

2 PLACEMENT RENDERING (TYPICAL BOTH SIDES)  
8.0 SCALE: NOT TO SCALE

**ADCON**

3725 Canal Drive  
Fort Collins, CO 80524  
970 484 3637  
www.adconsigns.com

These documents and plans have been created by and are the exclusive intellectual property of ADCON Inc. Any unauthorized use, disclosure, dissemination or duplication of any of the information contained herein may result in liability under applicable laws.

Shop Drawing for:  
**Chipotle Mexican Grill  
Goose Creek**  
Store #3922  
220 St. James Ave.  
Goose Creek, SC 29445

Sign Type: Monument

Date: January 12, 2022  
Drawn by: Skip W.  
Account Manager: Kristi M.  
Project Manager: Cody R.  
File Name: Tenant Panels

**Client Approval**

Signature \_\_\_\_\_  
Date \_\_\_\_\_  
NOTE: Please ensure all red line changes are noted on this drawing prior to returning it to ADCON. Subsequent to ADCON incorporating the red line changes requested on this drawing, any further changes will result in additional billing at the rate of \$86 per hour.

Approved  
 Approved As Noted  
 Revise And Resubmit

Production Mgr. Approval	Date
Project Mgr. Approval	Date
Account Mgr. Approval	Date
P&D Mgr. Approval	Date

Revision Notes:  
*Opaque vinyl*

\_\_\_\_\_  
\_\_\_\_\_  
Dot No. \_\_\_\_\_  
W.O. No. **3866**  
Rev. No. **0** Date: \_\_\_\_\_  
By: \_\_\_\_\_  
Sheet No. **8.0**

**Color Schedule:**

- Match PPG EIFS Stepping Stone
- Match PPG EIFS Fog

Square Footage: 48 sq ft

# Primary Sign - A

New sign to be installed with leading edge no closer to road than pole


Existing sign and steel to be removed



Existing Signage.



Proposed Signage.

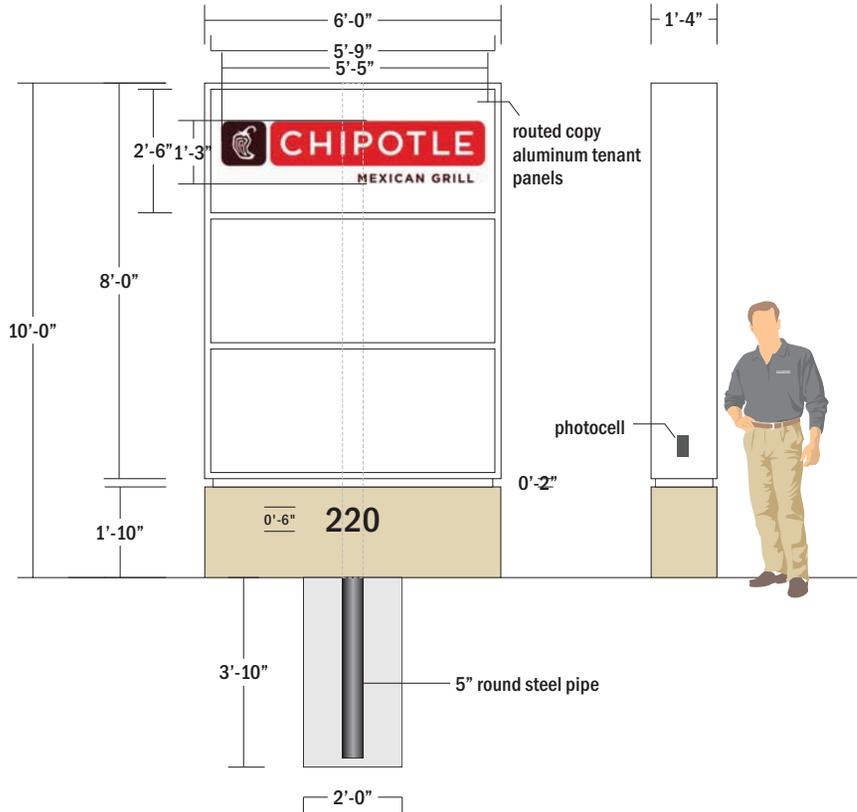

Simulated Night View

Match building color

Match building color

Only tenant info will illuminate



**SIGN CONNECTION**  
Building a Better Brand.

1660 Pacolet Court Gastonia, NC 28052  
ph 704.868.4500 fx 704.868.4592  
[www.signcon.com](http://www.signcon.com)

This artwork is the sole property of Sign Connection, Inc. It may not be reproduced without the expressed written consent of Sign Connection, Inc. Artwork fees may be applicable. Customer supplied artwork may be modified for manufacturing.

Client:

JOB#: 1425  
Customer: Real Op - Chipotle  
Job Name: Real Op - Shannon Park 2 - Sign Package  
Address: St. James Ave. & Old Moncks Corner Rd., Goose Creek, SC  
Sales Contact: ME

Initial Design Date: 6/22/2020  
Designer: J. Davis  
Scale: 1:30

- Conceptual Drawing
  - Design Development
  - Final Production
- Revision Date(s): xx/xx/xxxx

Critical to Quality Information:

xxx

Font Schedule  
FONT 1  
FONT 2  
FONT 3



© 2016, Sign Connection, Incorporated  
This sign is intended to be installed in accordance with the requirements of Article 600 of the National Electrical Code and/or other applicable local codes. This includes proper grounding and bonding of the sign.

ISO 9001:2018 CERTIFIED

Customer Approval: \_\_\_\_\_ Date: \_\_\_\_\_

**Color Schedule:**

- Match PPG EIFS Stepping Stone
- Match PPG EIFS Fog

Square Footage: 6 sqFt.

# Secondary Signs - B & C



Exact placement to be determined; not shown to scale here



Exact placement to be determined; not shown to scale here

**SIGN CONNECTION**  
Building a Better Brand.

1660 Pacolet Court Gastonia, NC 28052  
ph 704.868.4500 fx 704.868.4592  
[www.signcon.com](http://www.signcon.com)

This artwork is the sole property of Sign Connection, Inc. It may not be reproduced without the expressed written consent of Sign Connection, Inc. Artwork fees may be applicable. Customer supplied artwork may be modified for manufacturing.

Client: \_\_\_\_\_

JOB#: 1425  
Customer: Real Op - Chipotle  
Job Name: Real Op - Shannon Park 2 - Sign Package  
Address: St. James Ave. & Old Moncks Corner Rd., Goose Creek, SC  
Sales Contact: ME

Initial Design Date: 6/22/2020  
Designer: J. Davis  
Scale: 1:16

- Conceptual Drawing
  - Design Development
  - Final Production
- Revision Date(s): xx/xx/xxxx


**Critical to Quality Information:**

xxx

**Font Schedule**  
FONT 1  
FONT 2  
FONT 3

© 2016, Sign Connection, Incorporated  
This sign is intended to be installed in accordance with the requirements of Article 600 of the National Electrical Code and/or other applicable local codes. This includes proper grounding and bonding of the sign.

ISO 9001:2018 CERTIFIED  
SCF-025 Rev:3 Effective Date: 11.16.2017

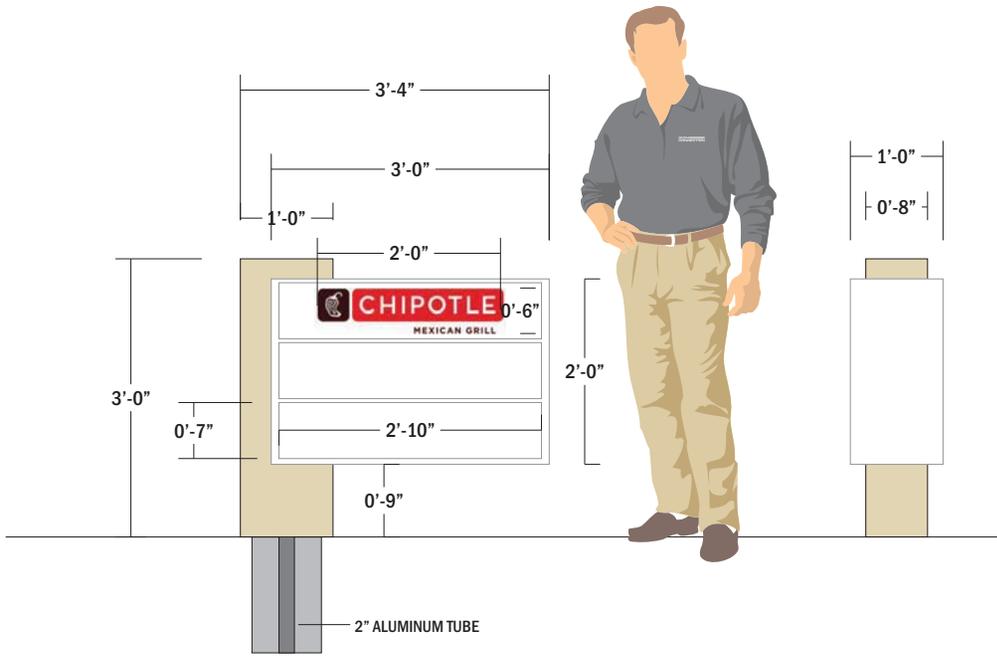

Two (2) non illuminated, double-sided directional sign to be constructed from aluminum. Tenant panels to be aluminum panels with vinyl copy

Customer Approval: \_\_\_\_\_ Date: \_\_\_\_\_

# SIGN INFORMATION TABLE

SIGN TYPE	MATERIALS	ILLUMINATED	SIGN SIZE	SIGN AREA
A - MONUMENT	ALUMINUM, ACRYLIC, STEEL, VINYL, LEDS	INTERNALLY ILLUMINATED	6'W X 10'H	48SQFT OF LEGIBLE SIGN
B - DIRECTIONAL	ALUMINUM, VINYL	NON ILLUMINATED	3.3'W X 3'H	6SQFT OF LEGIBLE SIGN
C - DIRECTIONAL	ALUMINUM, VINYL	NON ILLUMINATED	3.3'W X 3'H	6SQFT OF LEGIBLE SIGN
				60SQFT TOTAL OF SIGNAGE

**Client:**

JOB#: 1425  
Customer: Real Op - Chipotle  
Job Name: Real Op - Shannon Park 2 - Sign Package  
Address: St. James Ave. & Old Moncks Corner Rd., Goose Creek, SC  
Sales Contact: ME

Initial Design Date: 6/22/2020

Designer: J. Davis

Scale:

- Conceptual Drawing
- Design Development
- Final Production

Revision Date(s): xx/xx/xxxx

**Critical to Quality Information:**

xxx

**Font Schedule**


FONT 1  
FONT 2  
FONT 3



© 2016, Sign Connection, Incorporated  
This sign is intended to be installed in accordance with the requirements of Article 600 of the National Electrical Code and/or other applicable local codes. This includes proper grounding and bonding of the sign.

ISO 9001:2018 CERTIFIED

Customer Approval: \_\_\_\_\_ Date: \_\_\_\_\_

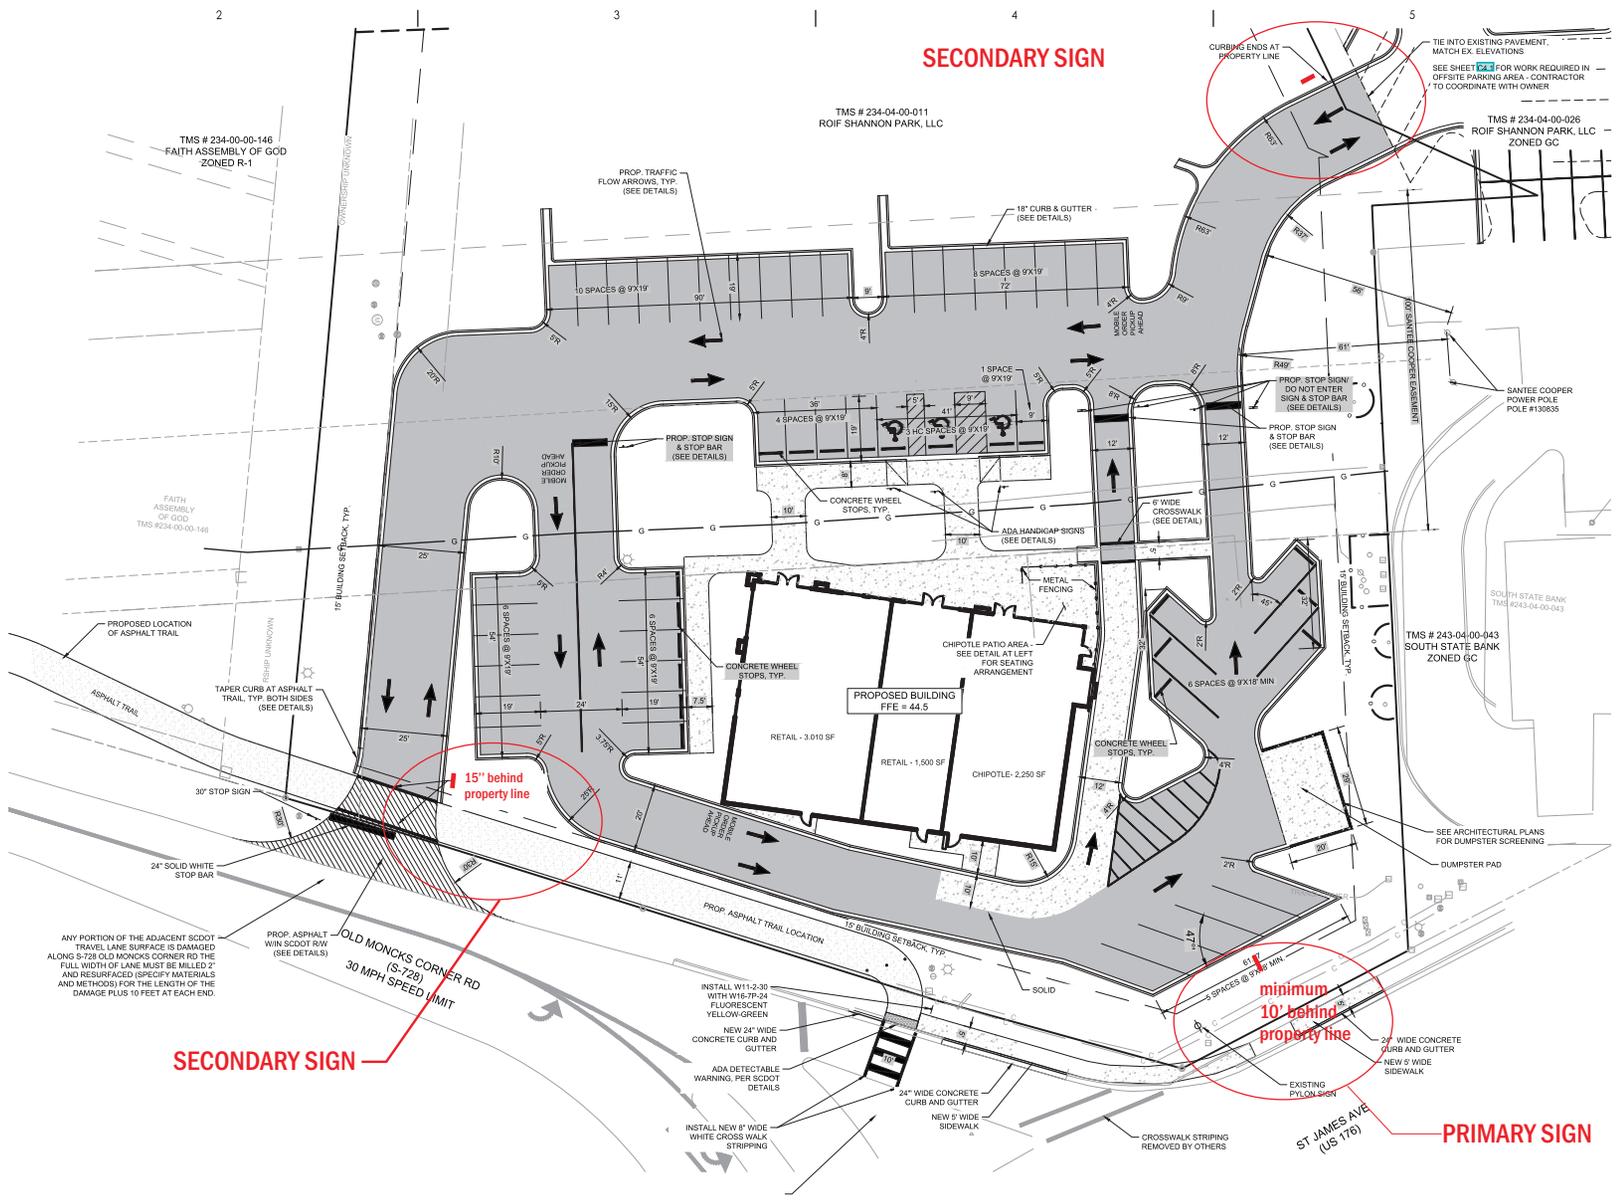

**SECONDARY SIGN**

**SECONDARY SIGN**

**PRIMARY SIGN**

**SIGN CONNECTION**  
Building a Better Brand.  
1660 Pacolet Court Gastonia, NC 28052  
ph 704.868.4500 fx 704.868.4592  
www.signcon.com

This artwork is the sole property of Sign Connection, Inc. It may not be reproduced without the expressed written consent of Sign Connection, Inc. Artwork fees may be applicable. Customer supplied artwork may be modified for manufacturing.

**Client:**  
**JOB#: 1425**  
**Customer: Real Op - Chipotle**  
**Job Name: Real Op - Shannon Park 2 - Sign Package**  
**Address: St. James Ave. & Old Moncks Corner Rd., Goose Creek, SC**  
**Sales Contact: ME**

**Initial Design Date: 6/22/2020**  
**Designer: J. Davis**  
**Scale:**

- Conceptual Drawing
  - Design Development
  - Final Production
- Revision Date(s): xx/xx/xxxx

**Critical to Quality Information:**  
xxx

**Font Schedule**

FONT 1
FONT 2
FONT 3

© 2016, Sign Connection, Incorporated  
This sign is intended to be installed in accordance with the requirements of Article 600 of the National Electrical Code and/or other applicable local codes. This includes proper grounding and bonding of the sign.

ISO 9001:2018 CERTIFIED  
SCF-025 Rev:3 Effective Date: 11.16.2017





---

2022-014SIG

BP

---

**PAID**

OFFICE USE ONLY	
PERMIT #:	045439
AMOUNT DUE: \$	75.00
DATE PAID:	03/07/2022

**CITY OF GOOSE CREEK SIGN PERMIT APPLICATION**

Today's Date: 2/18/22

Permit Fee: \$75.00

1. Business Owner Raj Patel Business Phone [REDACTED]

Name of Business ~~Currently Circle K~~ BP Alternate Phone \_\_\_\_\_

Street Address of Business 215 Red Bank Rd.

Landlord/Lessor MM NSV Properties, LLC. Landlord's Phone [REDACTED]

Sign Company Imaging Solutions USA, LLC. Sign Co. Phone [REDACTED]

Sign Co. Contact Roxana Torres Sign Co. Address [REDACTED], [REDACTED] [REDACTED]

2. Cost of Sign(s) \$ [REDACTED] Sign Installation Cost \$ [REDACTED] Total Cost \$ [REDACTED]

3. How many signs are you applying for? 4 How many signs does this business already have? 4

4. What kind of signs does this business already have? 2 gas canopy, 1 wall sign, and 1 freestanding sign  None

5. What type of business is applying for this sign permit:

- A. A stand alone business?  Yes  No
- B. A part of a shopping center?  Yes  No If yes, shopping center name: \_\_\_\_\_

6. What is the TMS number for this property? 244 13 03 007

7. What is the front setback of the business in feet? 69' (The distance from the front property line to the front of business)  
 A. For corner lots only, what is the front setback for second street frontage in feet? 36.5'

8. What is the width of the business in feet? 60' (The distance from wall to wall)  
 A. For corner lots only, what is the width of the business for second street frontage in feet? 40'

9. What is the property's road frontage in feet? 145' (This only applies to shopping centers erecting a freestanding sign)

10. Please attach photos showing:

- A. The storefront in relation to adjacent businesses;
- B. The specific location of proposed sign(s) on the property or building; and
- C. The actual sign if it already exists.

OFFICE USE ONLY	
MAX. NO. OF ALLOWED SIGNS:	<u>4</u>
MAX ALLOWED SIGN AREA:	<u>100sf</u>

11. Please attach drawings of each proposed sign showing (drawn to scale) :

- A. The completed sign as it will actually appear on the building
- B. All dimensions;
- C. Where the colors will appear;
- D. The location on the property (on a plat) of proposed & existing freestanding signs
- E. The location on the building of proposed & existing building signs

12. Please attach swatches, samples, and/or paint chips of all proposed colors to the application.

13. Please complete the Sign Information Table located on the following page.

14. You are required to attend the Architectural Review Board meeting in which your sign application is reviewed.

- Please submit this application by the 1<sup>st</sup> Monday of the month for consideration that month by the ARB.
- The ARB meets on the 3<sup>rd</sup> Monday of each month. (Please see attached ARB schedule for application deadlines and meetings.)

**NOTE:** Illuminated, exposed and non-exposed neon signs located on the interior of a business, which are visible from the exterior of the business, must be reviewed by the ARB. Such signs shall be included as part of a business's maximum allowable square footage of building signage, as authorized in Section 151.084 of the City Code. A "non-exposed neon sign" shall be interpreted as a neon sign that does not have externally visible neon tubing. Neon signs enclosed in plastic, glass and Plexiglas casings are considered "exposed neon signs." All electrical work must be in accordance with the City's Code of Ordinances and the National Electrical Code.

### SIGN INFORMATION TABLE

Required Information	Sign 1	Sign 2	Sign 3
Materials: (metal, plastic, wood, etc.)	embossed/plastic	embossed/plastic	decal
Illumination: Exterior, interior or not lighted	interior	interior	interior
Type of Sign:	BP logo	BP logo	Kangaroo store sign
Height (FEET)	3'	3'	6'
Width (feet)	3'	3'	6'
Area (square feet)	9 SF	9 SF	36 SF
All colors used on sign	2 shades of green, yellow, and white	2 shades of green, yellow, and white	red, black, white, mustard/brown
Is there a graphic (picture) on the sign? (Y/N) If yes, size of graphic	Y	Y	Y
Projection from building or cabinet width (thickness)	1"	1"	12" top of sign only
Number of styles of lettering	NA	NA	2
Height of letters (if channel letters)	NA	NA	NA
If mounting individual letters, space between letters	NA	NA	NA
If mounting individual letters, space between words	NA	NA	NA
If window sign, size of window	NA	NA	
If changeable copy sign (reader board), number of lines	NA	NA	NA
If freestanding sign, distance between sign and street curb (ft)	NA	NA	NA
If freestanding sign, total height above grade (ft)	NA	NA	NA
If freestanding sign, landscaping materials to be planted at base of sign	NA	NA	NA

Review the attached Zoning Ordinances pertaining to sign regulations (Section 151.084). Be advised to examine them thoroughly so as to avoid violations (Section 151.999):

By signing below, you certify the above information that you provided to be true and correct.

*Roxana Torres*  
\_\_\_\_\_  
Signature of Applicant

2/24/22  
\_\_\_\_\_  
Date

<u>OFFICE USE ONLY</u>
Remarks: _____
Approval: Zoning Administrator _____ Issued by: _____ Date: _____

### SIGN INFORMATION TABLE

Required Information	Sign 1	Sign 2	Sign 3
Materials: (metal, plastic, wood, etc.)	plastic/metal		
Illumination: Exterior, interior or not lighted	interior		
Type of Sign:	freestanding		
Height (FEET)	7.3'		
Width (feet)	7.3'		
Area (square feet)	53.78 SF		
All colors used on sign	2 shades of green, yellow, white, red, black, mustard/brown		
Is there a graphic (picture) on the sign? (Y/N) If yes, size of graphic	Y		
Projection from building or cabinet width (thickness)	12"		
Number of styles of lettering	3		
Height of letters (if channel letters)	NA		
If mounting individual letters, space between letters	NA		
If mounting individual letters, space between words	NA		
If window sign, size of window	NA		
If changeable copy sign (reader board), number of lines	1		
If freestanding sign, distance between sign and street curb (ft)	25'		
If freestanding sign, total height above grade (ft)			
If freestanding sign, landscaping materials to be planted at base of sign	Paved - can't plant		

Review the attached Zoning Ordinances pertaining to sign regulations (Section 151.084). Be advised to examine them thoroughly so as to avoid violations (Section 151.999):

By signing below, you certify the above information that you provided to be true and correct.



*Roxana Torres*  
\_\_\_\_\_  
Signature of Applicant

2/24/22  
\_\_\_\_\_  
Date

<u>OFFICE USE ONLY</u>		
Remarks: _____		
Approval: Zoning Administrator _____	Issued by: _____	Date: _____


Imaging Solutions  
 2100 Chicoppee Mills Rd  
 Gainesville GA

BP Conversion  
 215 Red Banks Rd.  
 Goose Creek, SC

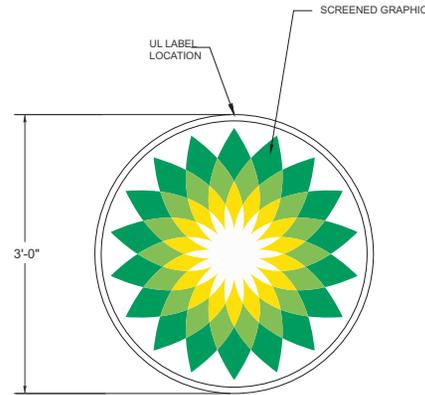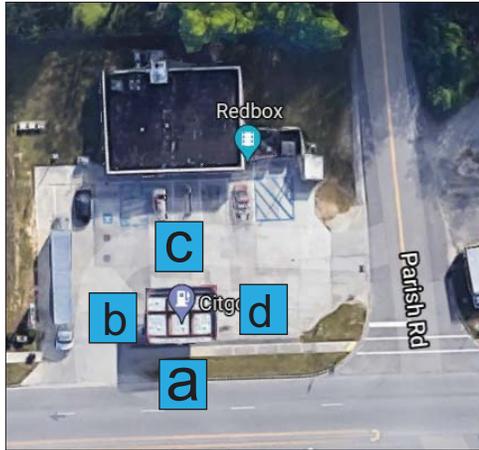


FACE VIEW  
 SCALE: 1"=1'-0"

NOTE: SEE LED DETAILS ON THE NEXT PAGE

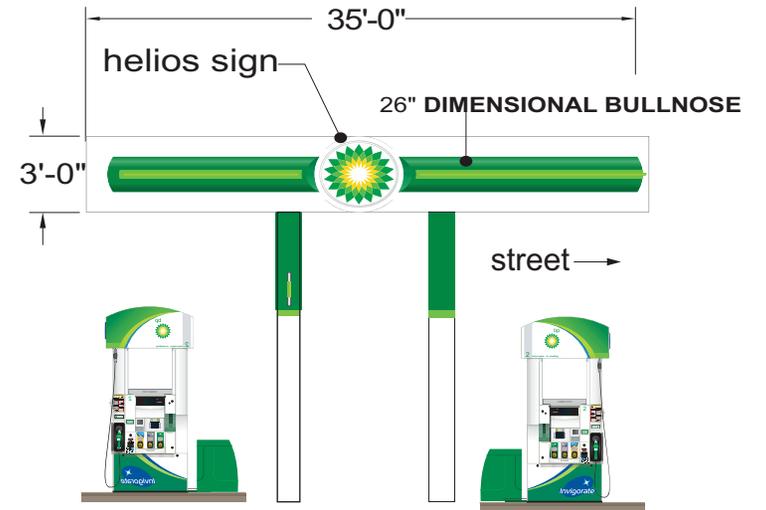


Remove Circle K logo and dispose  
 Install BP logo at center of canopy  
 Install BP branded panel on top of existing panel

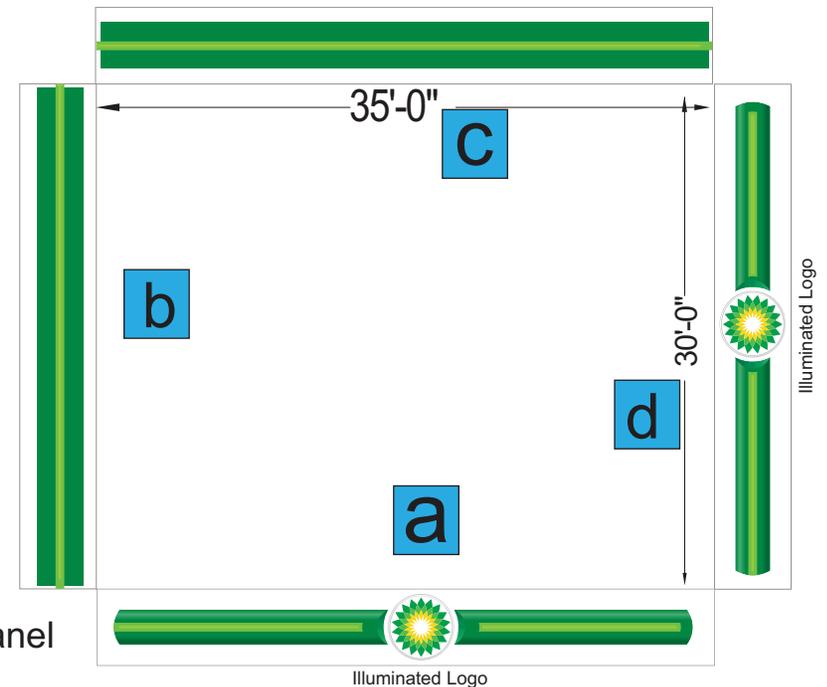


Imaging Solutions  
2100 Chicoppee Mills Rd  
Gainesville GA


BP Conversion  
215 Red Banks Rd.  
Goose Creek, SC

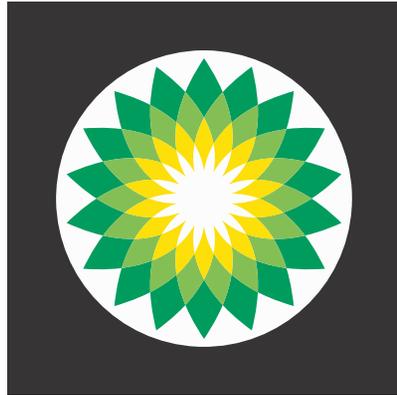

**NIGHT TIME VIEW**

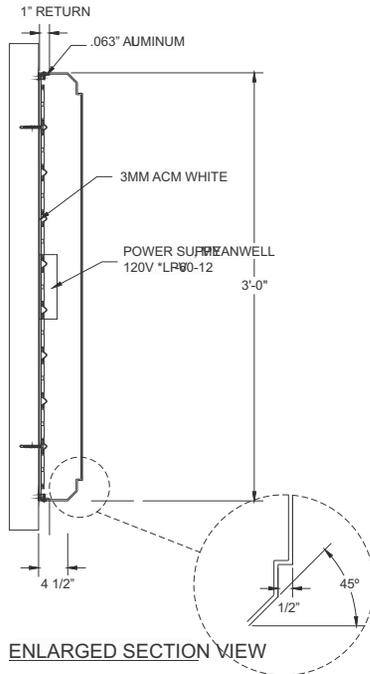


**ENLARGED SECTION VIEW**

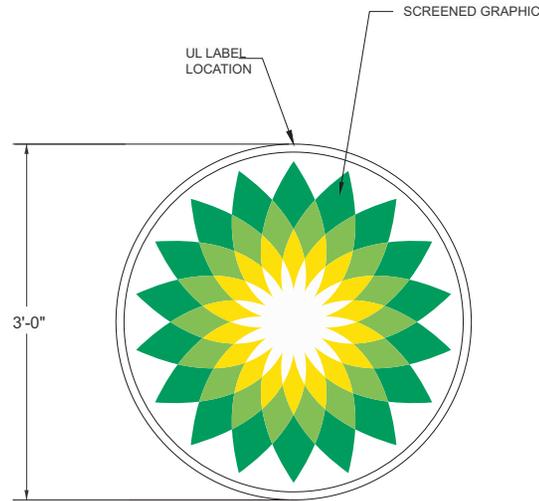

**FACE VIEW**

SCALE: 1"=1'-0"

**NOTE: SEE LED DETAILS ON THE NEXT PAGE**

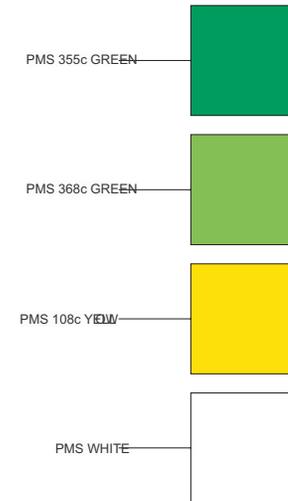

SPECIFICATION:	
1.	Silk Screen - BP Dark Green PMS 355C
2.	Silk Screen - BP Light Green PMS 368C
3.	Silk Screen - BP Yellow PMS 109C
COLOR SCHEDULE:	
A.	SILK SCREEN



address: 5107 Kissell Avenue  
Altoona PA 16601  
telephone: 814.949.8287  
fax: 814.949.8293  
web: blaircompanies.com

**project information**

client: **BP**  
address: Altoona, PA  
  
store #:  
m number: 54213  
date: 07.10.15  
rendered: JC  
file name: BPL 54213\_15  
category:

**revisions**

- a. 06.28.16 (RD): Add Led Details
- b.
- c.
- d.
- e.

**sign code:**

**These drawings are not for construction.** The information contained herein is intended to express design intent only.


This original design is the sole property of the Blair Companies, it cannot be reproduced, copied or exhibited, in whole or part, without first obtaining written consent from the Blair Companies.



**BP BRIGHT GREEN BEACON, 3'-0" HELIOS BUTTON**

Imaging Solutions  
 2100 Chicoppee Mills Rd  
 Gainesville GA

BP Conversion  
 215 Red Banks Rd.  
 Goose Creek, SC

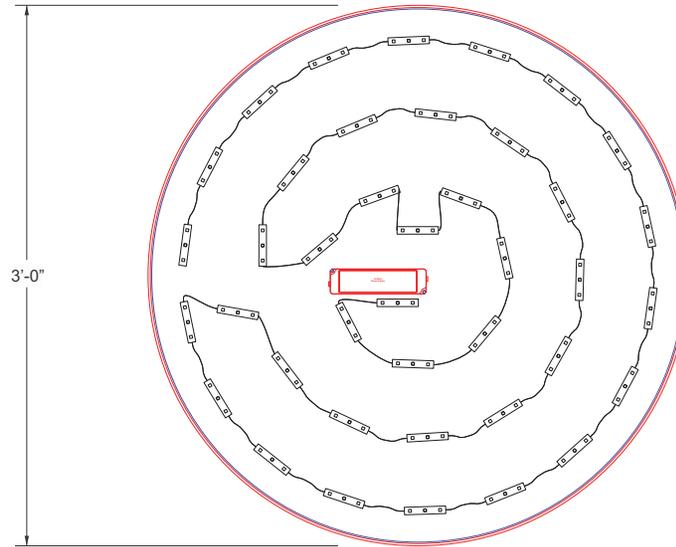

**LED DETAILS**

SCALE: 1 1/2"=1'-0"

MEANWELL POWER SUPPLY BREAK DOWN & RISHANG LED QUANTITIES									
POWER SUPPLY			LETTERS	LED MODULES			QUANTITY LED MODULES PER OUTPUT	SERVICE DRAW (AMPS)	CIRCUITS
WATTS	PART #	POWER SUPPLY #		QUANTITY	COLOR	PART #			
60		#1	HELIOS	40	WHITE		40	1.2	(1) 120 VAC 20 AMP SERVICE



address: 5107 Kissell Avenue  
 Altoona PA 16601  
 telephone: 814.949.8287  
 fax: 814.949.8293  
 web: blaircompanies.com

**project information**

client: **BP**  
 address: Altoona, PA

store #:  
 m number: 54213  
 date: 07.10.15  
 rendered: JC  
 file name: BPL 54213\_15  
 category:

**revisions**

- a. 06.28.16 (RD); Add Led Details
- b.
- c.
- d.
- e.

**sign code:**

**These drawings are not for construction.** The information contained herein is intended to express design intent only.


This original design is the sole property of the Blair Companies, it cannot be reproduced, copied or exhibited, in whole or part, without first obtaining written consent from the Blair Companies.



Imaging Solutions  
2100 Chicoppee Mills Rd  
Gainesville GA


BP Conversion  
215 Red Banks Rd.  
Goose Creek, SC

Remove Circle K faces and dispose  
Install BP branded faces  
Paint existing poles pearl white

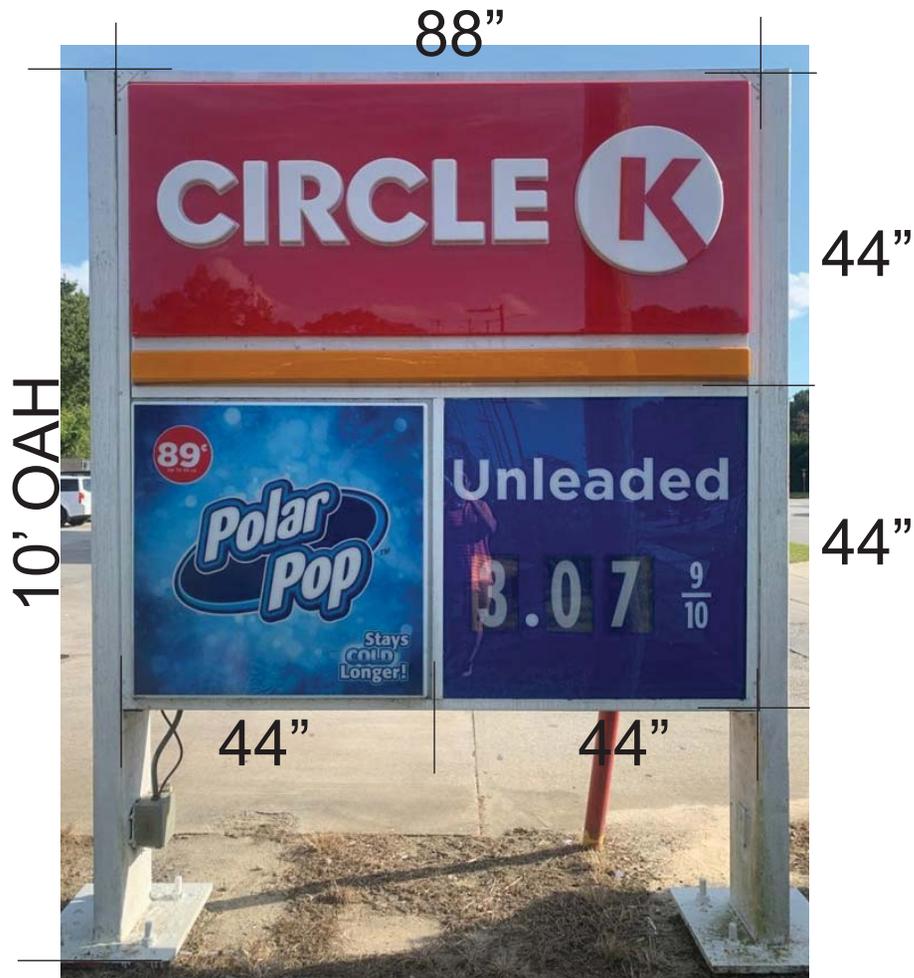

Imaging Solutions  
2100 Chicoppee Mills Rd  
Gainesville GA

BP Conversion  
215 Red Banks Rd.  
Goose Creek, SC

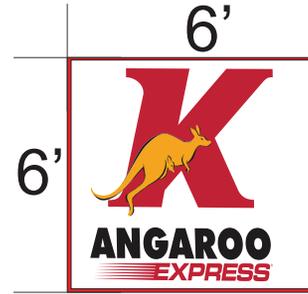



# IMAGING SOLUTIONS USA

"your complete **Canopy and Sign solution**"

4437 union church rd. flowery branch, GA 4495

Cell. 770-676-

11/2/2021



Customer: **Majors Management LLC**

Project: **Circle K - BP Conversion**

SITE: - **215 Red Bank Rd., Goose Creek, SC**

Quote:- **MM- 215 - BP**

STORE:- **HOP IN BRAND**

Material Labor

**Dispenser: brand existing pumps**

				Material	Labor
Install new pump Valances	Qty	2	EA	\$ 150.00	\$ 150.00
Install new pump toppers	Qty	2	EA	\$ 77.00	\$ 50.00
Strip pump from all overlays and paint BP Pearl	Qty	2	EA	\$ -	\$ 300.00
Install BP overlays on existing pumps	Qty	2	EA	\$ 175.00	\$ 150.00
Install BP Riser - pearl.	Qty	2	EA	\$ 250.00	\$ 150.00
Install BP door skins	Qty	2	set	\$ 156.00	\$ 150.00
Install BP column number flags	Qty	4	EA	\$ 88.00	\$ 75.00
Paint columns BP spec - white bottom with two tone green band at top.	Qty	4	set	\$ -	\$ 150.00
Paint islands and bollards BP two tone color.	Qty	2	set	\$ -	\$ 150.00
Install GREEN BP trash receptacles	Qty	2	set	\$ 300.00	\$ 50.00

**Canopy: BP 3 sides illuminated 30'x30'**

				Material	Labor
Remove other brand fascia panels and logos and dispose of.	Qty	1	SET	\$ -	\$ 500.00
Install new Frame and drip cap to PB standard 36" fascia.	Qty	120	SET		\$ 650.00
Install PB branded panels. Bullnose -3D- fascia on 3 sides of canopy. 3D fascia will be illuminated. Back side of canopy facing store will be 2D flat panel.	Qty	120	LF	\$ 3,500.00	\$ 2,191.00
Install green light bar on 3 sides of fascia and hook to existing power.	Qty	120	SET		\$ 550.00
Install illuminated Helios	Qty	3	EA	\$ -	\$ 300.00

**Sign: Retrofit sign**

				Material	Labor
Existing SIGN: Remove existing sign cabinets and dispose of. Install new LED price sign on existing poles. Price to display Regular gas and Diesel.	Qty	1	EA	\$ 3,313.00	\$ 850.00

**Permits:**

Pull sign permits. Permits will be billed at cost. It will be added to final invoice.	Qty	1	EA	\$ -	\$ 150.00
---	-----	---	----	------	-----------

Estimated Labor only. Includes Paint and sundries.

\$ 8,009.00 \$ 6,566.00

## ESTIMATED LABOR TOTAL

**\$ 14,575.00**

OPTIONS: If chosen add to estimated total

Prices good for 30 days from PROPOSAL day.

Payment in FULL upon project completion

**ALL material to be purchased on customer's account**

Imaging Solutions USA warrants the installation of its products for a period of 1 year(s) from day of installation.

**ACCEPTANCE AS CONTRACT**

Name:

Signature:

*Jackie Marshburn*  
 \_\_\_\_\_  
 \_\_\_\_\_