



2022-015SIG

7Eleven



CITY OF GOOSE CREEK
SIGN PERMIT APPLICATION

PERMIT #:	045539	OFFICE USE ONLY
AMOUNT DUE: \$	75.00	DATE PAID: 3/23/2022
LICENSE#:	12375	DATE PAID: 3/23/2022

PAID

Permit Fee: \$75.00
called l/m 3.22.2022

Today's Date: 3/16/2022

1. Business Owner 7ELEVEN Business Phone _____
 Name of Business 7ELEVEN Alternate Phone _____
 Street Address of Business 915 St. James Ave. Goose Creek, SC 29445
 Landlord/Lessor Encore-Myers Road LLC Landlord's Phone _____
 Sign Company Skyline Signs LLC Sign Co. Phone _____
 Sign Co. Contact Nick Bruno Sign Co. Address _____

2. Cost of Sign(s) \$ 20000 Sign Installation Cost \$ 20000 Total Cost \$ 40000

3. How many signs are you applying for? 7 How many signs does this business already have? 0

4. What kind of signs does this business already have? none - New Gas Station None

5. What type of business is applying for this sign permit:
 A. A stand alone business? Yes No
 B. A part of a shopping center? Yes No If yes, shopping center name: _____

6. What is the TMS number for this property? 223 - 13 - 04 - 004

7. What is the front setback of the business in feet? 140 (The distance from the front property line to the front of business)
 A. For corner lots only, what is the front setback for second street frontage in feet? _____

8. What is the width of the business in feet? 115 (The distance from wall to wall)
 A. For corner lots only, what is the width of the business for second street frontage in feet? _____

9. What is the property's road frontage in feet? 240 (This only applies to shopping centers erecting a freestanding sign)

10. Please attach photos showing:
 A. The storefront in relation to adjacent businesses;
 B. The specific location of proposed sign(s) on the property or building; and
 C. The actual sign if it already exists.

11. Please attach drawings of each proposed sign showing (drawn to scale) :
 A. The completed sign as it will actually appear on the building
 B. All dimensions;
 C. Where the colors will appear;
 D. The location on the property (on a plat) of proposed & existing freestanding signs
 E. The location on the building of proposed & existing building signs

OFFICE USE ONLY	
MAX. NO. OF ALLOWED SIGNS:	<u>*</u>
MAX ALLOWED SIGN AREA:	<u>*</u>

St James Av. - max 3 signs/172.5 sf allowed these signs total 128.68 as applied for.

Myers Rd. - max 2 signs/49.35 sf meets length of building multiplied by 1

12. Please attach swatches, samples, and/or paint chips of all proposed colors to the application.
13. Please complete the Sign Information Table located on the following page.
14. You are required to attend the Architectural Review Board meeting in which your sign application is reviewed.
- The ARB meets on the 3rd Monday of each month. (Please see ARB schedule for application deadlines and meetings.)

NOTE: Illuminated, exposed and non-exposed neon signs located on the interior of a business, which are visible from the exterior of the business, must be reviewed by the ARB. Such signs shall be included as part of a business's maximum allowable square footage of building signage, as authorized in Section 151.084 of the City Code. A "non-exposed neon sign" shall be interpreted as a neon sign that does not have externally visible neon tubing. Neon signs enclosed in plastic, glass and Plexiglas casings are considered "exposed neon signs." All electrical work must be in accordance with the City's Code of Ordinances and the National Electrical Code.


Note: This application contains multiple pages

SIGN INFORMATION TABLE

Required Information	Meyers Rd. Sign 1 G	St. James Sign 2 A	The Roost Sign 3 C
Materials: (metal, plastic, wood, etc.)	Metal/Plastic	Metal/Plastic	Metal/Plastic
Illumination: Exterior, interior or not lighted	Interior	Interior	Interior
Type of Sign:	Channel letters	Channel Letters	Reverse lite Channel letters
Height (FEET)	7 8'	7'	7 5.74'
Width (feet)	6' 1.75"	6' 5"	8.5'
Area (square feet)	49.1	455F	49.15F
All colors used on sign	7 Eleven Colors	7 Eleven Colors	Black + Red
Is there a graphic (picture) on the sign? (Y/N) If yes, size of graphic	NO	NO	NO
Projection from building or cabinet width (thickness)	5"	8.5"	4.5" + 4.6875"
Number of styles of lettering	Logo Sign ①	Logo Sign ①	Raise the Roost ①
Height of letters (if channel letters)	8'	7'	7", 36", 21.5", 6"
If mounting individual letters, space between letters	1"	—	Normal Font Spacing
If mounting individual letters, space between words	—	—	See Design for Reference
If window sign, size of window	—	—	—
If changeable copy sign (reader board), number of lines	—	—	—
If freestanding sign, distance between sign and street curb (ft)	—	—	—
If freestanding sign, total height above grade (ft)	—	—	—
If freestanding sign, landscaping materials to be planted at base of sign	—	—	—

Review the attached Zoning Ordinances pertaining to sign regulations (Section 151.084). Be advised to examine them thoroughly so as to avoid violations (Section 151.999):

By signing below, you certify the above information that you provided to be true and correct.

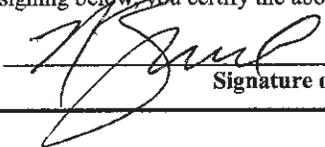
Signature of Applicant

3/16/2022
Date

OFFICE USE ONLY	
Remarks: _____	
Approval: Zoning Administrator _____	Issued by: _____ Date: _____

SIGN INFORMATION TABLE

Required Information	Monument Sign 1 E	D- Sign 2	Canopy Sign 3 F
Materials: (metal, plastic, wood, etc.)	Metal Plastic	metal/plastic	metal/plastic
Illumination: Exterior, interior or not lighted	Interior	Interior	Interior
Type of Sign:	Monument	Directional	Canopy Channel Letters
Height (FEET)	4' 6.5"	3' 2" x 1.5	2.5'
Width (feet)	9' 7"	1.5'	13.83'
Area (square feet)	49.8 SF	35F 3 sf ea.	34.5 SF
All colors used on sign	8 Eleven Colors Red Black	8 7 Eleven Colors	7 Eleven Colors
Is there a graphic (picture) on the sign? (Y/N) If yes, size of graphic	NO	NO	NO
Projection from building or cabinet width (thickness)	18"	8.625"	4"
Number of styles of lettering	2	1	1
Height of letters (if channel letters)	—	—	30"
If mounting individual letters, space between letters	—	—	—
If mounting individual letters, space between words	—	—	—
If window sign, size of window	—	—	—
If changeable copy sign (reader board), number of lines	8 Gas Price Scrollers	—	—
If freestanding sign, distance between sign and street curb (ft)	10ft	5ft	—
If freestanding sign, total height above grade (ft)	8ft	3ft	—
If freestanding sign, landscaping materials to be planted at base of sign	Stone to match Building	Direct Burial Direct Burial	—

Review the attached Zoning Ordinances pertaining to sign regulations (Section 151.084). Be advised to examine them thoroughly so as to avoid violations (Section 151.999):

By signing below, you certify the above information that you provided to be true and correct.

[Signature]
Signature of Applicant

3/16/2022
Date


OFFICE USE ONLY		
Remarks: _____		
Approval: Zoning Administrator _____ Issued by: _____ Date: _____		

SIGN INFORMATION TABLE

Required Information	D Sign 1	Sign 2	Sign 3
Materials: (metal, plastic, wood, etc.)	Metal/Plastic		
Illumination: Exterior, interior or not lighted	Interior		
Type of Sign:	Directional		
Height (FEET)	3'		
Width (feet)	1.5'		
Area (square feet)	38F		
All colors used on sign	7 Eleven colors		
Is there a graphic (picture) on the sign? (Y/N) If yes, size of graphic	NO		
Projection from building or cabinet width (thickness)	8.625"		
Number of styles of lettering	1		
Height of letters (if channel letters)	-		
If mounting individual letters, space between letters	-		
If mounting individual letters, space between words	-		
If window sign, size of window	-		
If changeable copy sign (reader board), number of lines	-		
If freestanding sign, distance between sign and street curb (ft)	5ft		
If freestanding sign, total height above grade (ft)	3ft		
If freestanding sign, landscaping materials to be planted at base of sign	Direct Burial		

Review the attached Zoning Ordinances pertaining to sign regulations (Section 151.084). Be advised to examine them thoroughly so as to avoid violations (Section 151.999):

By signing below, you certify the above information that you provided to be true and correct.

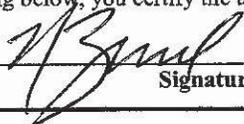


 Signature of Applicant


3/16/2022

 Date


<u>OFFICE USE ONLY</u>		
Remarks: _____		
Approval: Zoning Administrator _____	Issued by: _____	Date: _____

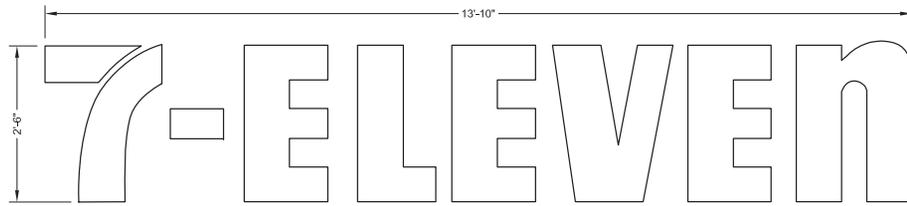


FRONT VIEW (W/FACE)
SCALE 1:24

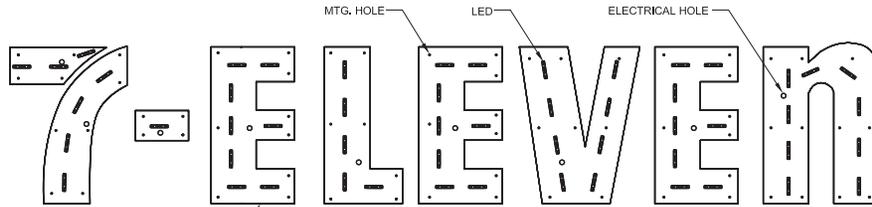

FRONT VIEW (W/LED)
SCALE 1:24

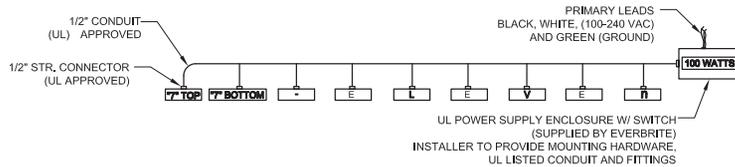

WIRING DIAGRAM
SCALE : NTS

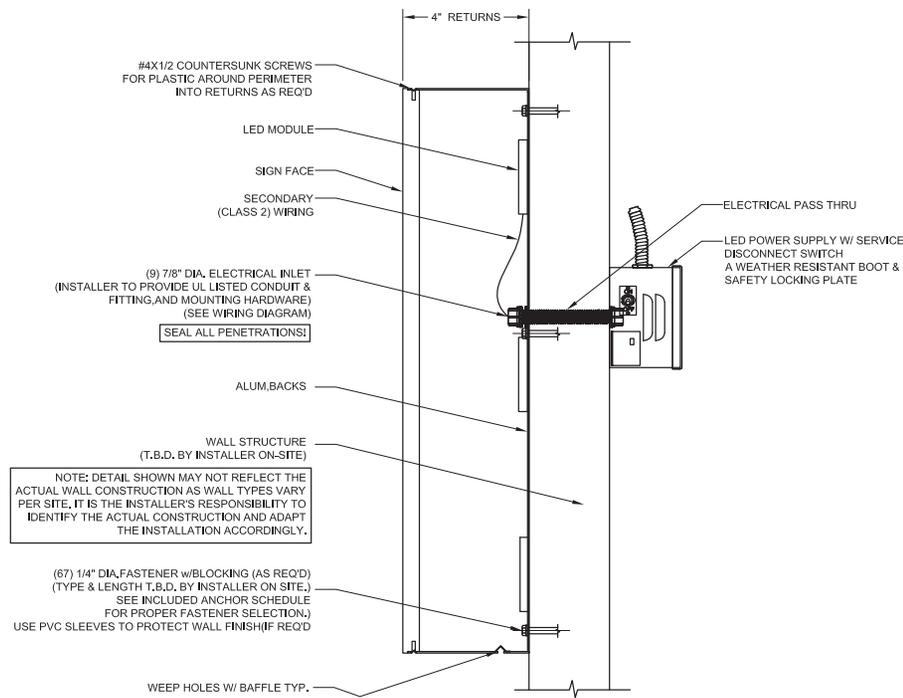

TYPICAL VIEW
SCALE : NTS

GENERAL NOTES
INSTALLER TO PROVIDE COMPLETION PHOTOS OF MOUNTING/CONNECTION POINTS, WIRE ROUTING AND OVERALL ELEVATION.

THIS SIGN IS INTENDED TO BE INSTALLED IN ACCORDANCE WITH THE REQUIREMENTS OF ARTICLE 600 OF THE NATIONAL ELECTRIC CODE AND/OR OTHER APPLICABLE LOCAL CODES. THIS INCLUDES PROPER GROUNDING AND BONDING OF THE SIGN.

INSTALLER TO VERIFY SIGN IS PROPERLY INSTALLED, CONNECTED AND GROUNDED.

THIS DRAWING IS FOR INSTALLATION PURPOSES ONLY AND NOT TO BE USED FOR MANUFACTURING.

INSTALLATION INSTRUCTIONS

1. OPEN PACKAGING CAREFULLY AND INSPECT FOR DAMAGE. IF DAMAGE IS FOUND, CLAIM MUST BE FILED WITHIN 5-DAYS WITH SHIPPING AGENT.
2. DETERMINE SIGN LOCATION AND TAPE UP THE TEMPLATE (IF PROVIDED) ON THE SURFACE TO WHICH IT WILL BE INSTALLED. RECEIVE CONFIRMATION FROM CLIENT OR CONTRACTOR.
3. LAYOUT AND PRE-DRILL ALL REQUIRED MOUNTING AND ELECTRICAL HOLES.
4. FILL ALL HOLES WITH SILICONE PRIOR TO MOUNTING THE LETTERS.
5. ALIGN LETTERS TO MATCHING PRE-DRILLED HOLES WHILE INSERTING FASTENERS THROUGH LETTERS, WALL AND BLOCKING (AS REQ'D). FASTEN WITH HARDWARE. USE PVC SLEEVES TO PROTECT WALL FINISH OVER SHEATHING (IF NECESSARY).
6. MAKE FINAL ELECTRICAL HOOK UP TO PRIMARY WIRING OF POWER SUPPLIES THROUGH DRILLED ELECTRICAL HOLES.
7. TEST LIGHT FOR PROPER FUNCTION AND ILLUMINATION.
8. PERFORM TOUCH-UP AS REQUIRED
9. CLEAN INSTALLATION WORK SITE OF ALL EXCESS MATERIALS AND DEBRIS. DO NOT DISCARD ANY MATERIAL OR DEBRIS INTO ON SITE DUMPSTERS.

ELECTRICAL SPECIFICATION :
LEDS: GE GEMX2471-1 WHITE, 54 MODULES, (36'-0")
POWER SUPPLY: (1), GE #GEP24-100U-NA
INPUT: 120-277V .35 AMPS EACH
OUTPUT: 24VDC
TOTAL: (.35 AMPS) @120V
USE QTY OF (1), 20 AMP CIRCUIT

1/4" DIAMETER ANCHOR SCHEDULE			
WALL CONSTRUCTION	ANCHOR	COMMENTS	EXAMPLE
MINIMUM 1/2" PLYWOOD WALL CONSTRUCTION	WOOD SCREW	APA ENGINEERED WOOD ASSOCIATION FASTENER LOADS FOR PLYWOOD - SCREWS	
	THRU BOLT WITH ANGLE OR UNISTRUT ACROSS STUDS	USE APA ENGINEERED WOOD ASSOCIATION FASTENER LOADS FOR PLYWOOD - BOLTS	
WOOD BLOCKING ATTACHED TO STUDS	LAG BOLTS (1 1/2" EMBEDMENT INTO BLOCKING)	STEEP REDUCTION FOR COMBINED WITHDRAWAL AND LATERAL LOADS	
BRICK, CONCRETE BLOCK, SOLID CONCRETE	SLEEVE ANCHOR (1 1/2" MINIMUM EMBEDMENT)	SEE HILTI TECHNICAL GUIDE	
	TAPCON	1" EMBEDMENT INTO HOLLOW BLOCK	
	HILTI HIT HY 20 OR EQUAL	SEE HILTI TECHNICAL GUIDE	

NOTE: ALL ANCHORS TO BE THRU BOLTS IF POSSIBLE. USE ALTERNATE ANCHORS PER WALL TYPE SHOWN ABOVE IF THRU BOLTING IS NOT POSSIBLE. ALL ANCHORS TO BE CHOSEN AND PLACED IN ACCORDANCE WITH THE MANUFACTURER'S INSTALLATION INSTRUCTIONS.



INSTALLATION DRAWING

THESE DRAWINGS ARE THE EXCLUSIVE PROPERTY OF EVERBRITE, LLC. USE OF, OR DUPLICATION IN ANY MANNER WITHOUT EXPRESS WRITTEN PERMISSION OF EVERBRITE, LLC IS PROHIBITED.

REV	DATE	BY	CHK	DESCRIPTION
B	06/30/21	EDR	CJB	SIGN DEPTH CHANGE
A	11/24/20	EDR	CJB	RELEASED FOR INSTALLATION
		CHK		

DRAWN BY	TECHNO-USK
DATE	11/24/20
CHECKED BY	CJB
DATE	11/24/20

SITE	STANDARD DRAWING
SCALE	AS SHOWN
REF	

TITLE	LTR, 7ELEV 30" TRAD TRIMLESS LED		
PROJECT NO.	DRAWING NO.	REV	
438257	IN438257B	B	



QUALITY • INNOVATION • VALUE
IT'S IN EVERYTHING WE DO.



Prepared Exclusively for

7-Eleven #42080


915 ST. JAMES AVE.

GOOSE CREEK, SC 29445

January 27, 2022

Account Manager: Megan Grossmueller
mgrossmu@everbrite.com (414) 529-7164



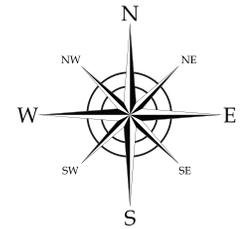

A	7' 7-Eleven Keystone Logo
B	Welcome Push Thru Awning
C	Stacked Roost Pin Mount Channel logo
D	Directional Sign
E	Monument Sign
F	7-Eleven Channel Letters
G	8' 7-Eleven Channel Letter Logo
H	LED building Stripes



Site Plan
See Graphic Scale

Date: 10/20/21



Everbrite, LLC • 4949 South 110th Street • Greenfield, WI 53228 • www.everbrite.com

Customer/Site No: 7ELEV42080

Address: 915 ST. JAMES AVE., GOOSE CREEK, SC 29445

Description: 7-11/Roost Brand Book

Prepared By: T. Heesen

Date: 01/27/21

Customer Signature:

Project No: 457726-6



PAGE 2 OF 12
© 2022 Everbrite, LLC, all rights reserved. This document is confidential and proprietary to Everbrite, LLC. Any disclosure to a third party is expressly prohibited.



Side View: NTS

GENERAL SPECIFICATIONS:

- Materials:**
Extruded aluminum cabinet & retainers painted green
- Face Decoration:**
Formed solar-grade polycarbonate faces with single embossed graphics
Trapline proportional to logo field
- Cabinet Depth:**
6.75"
- Area Squared:** 45 Sq. Ft.
- Wind Load:**
Special/High Wind Load / 58 PSF

ELECTRICAL:

- Internal Illumination:**
GE Tetra Rayz White LEDs
- LED Power Supply:**
1 Channel 24V POWER SUPPLY 4 AMPS @ 120VAC

COLORS:





Rendering
For graphic purposes only and not intended for actual construction dimensions. For windload requirements, actual dimensions and mounting detail, please refer to final engineering specifications and install drawings.


Boxed Area: 45 SF



7' Single-Faced Keystone Wall Sign - **Sign A**
NTS

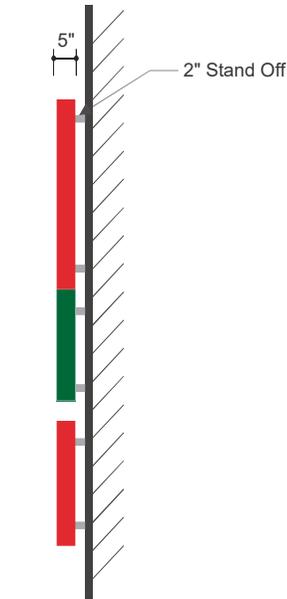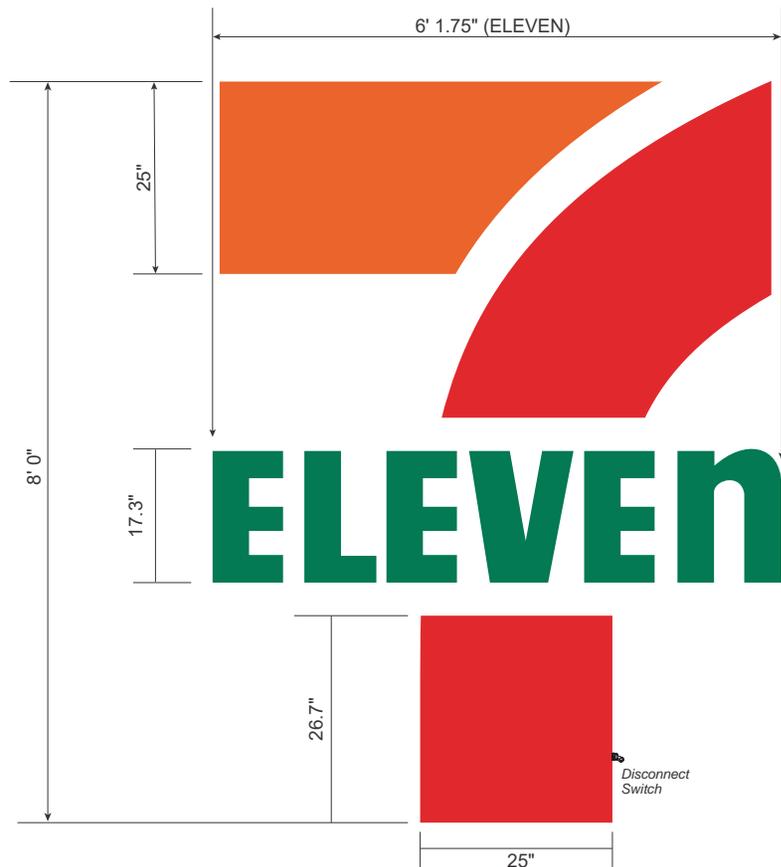

Side View: NTS

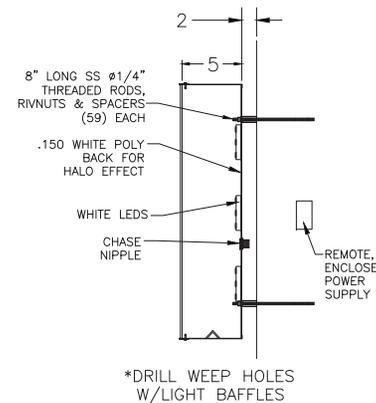

GENERAL SPECIFICATIONS:

- Materials:**
Extruded aluminum cabinet
- Face Decoration:**
Solar-grade polycarbonate faces vinyl graphic
- Cabinet Depth:**
5"
- Area Squared:** 49.1 Sq. Ft.
- Wind Load:**
Special/High Wind Load / 58 PSF

ELECTRICAL:

- Internal Illumination:**
GE Tetra Rayz White LEDs
- LED Power Supply:**
1 Channel 24V POWER SUPPLY 4 AMPS @ 120VAC

COLORS:



ALL ELECTRICAL CONNECTIONS TO BE MADE IN ACCORDANCE WITH LOCAL, STATE, AND NATIONAL WIRING CODES

Rendering
All graphic proposals only and not intended for actual construction dimensions. For windload requirements, actual dimensions and mounting detail, please refer to final engineering specifications and install drawings.

Boxed Area: 49.1 SF

UL LISTED
UL 48 & NEC COMPLIANT

8' 7-Eleven Wall Channel Logo (Face & Halot Lit) - Sign G
NTS



Everbrite, LLC • 4949 South 110th Street • Greenfield, WI 53228 • www.everbrite.com

Customer/Site No: 7ELEV42080

Address: 915 ST. JAMES AVE., GOOSE CREEK, SC 29445

Description: 7-11/Roost Brand Book

Prepared By: T. Heesen


Date: 01/27/21

Customer Signature:

Project No: 457726-6





© 2022 Everbrite, LLC, all rights reserved. This document is confidential and proprietary to Everbrite, LLC. Any disclosure to a third party is expressly prohibited.

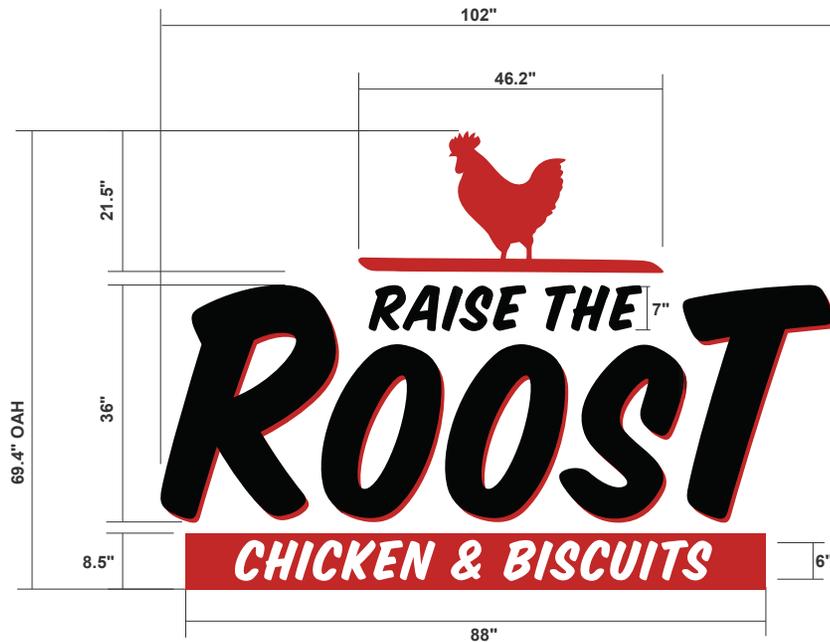

Front View: NTS



Front View: NTS

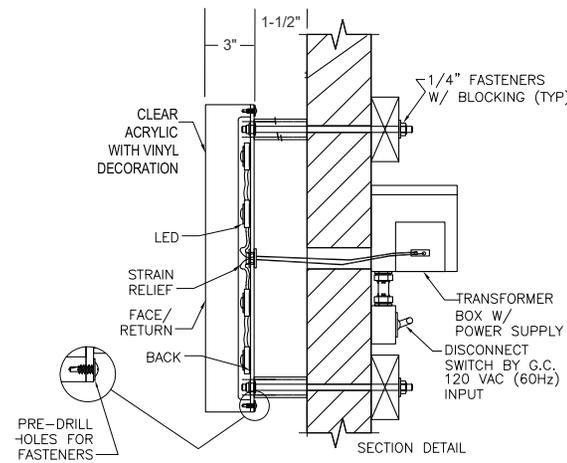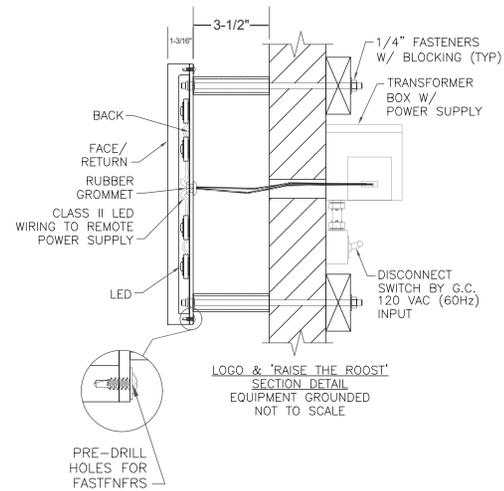

Tagline Side View: NTS

GENERAL SPECIFICATIONS:

Materials:
Extruded aluminum cabinet - Clear acrylic with cavity routed from back.

Face Decoration:
Red accents on "Roost" to be face-illuminated. Returns to be opaque

Cabinet Depth:
1.1875" & 3"

Area Squared:
49.1 Sq. Ft.

Wind Load:
Special/High Wind Load (MPH) : 58 PSF

ELECTRICAL:


Illumination:
Logo to be Halo-Illuminated.
"Raise the" & "Roost" copy to be Halo-illuminated

CHICKEN & BISCUITS TO BE FACE & HALO-ILLUMINATED

Internal Illumination:
GE Tetra Rayz White LEDs

LED Power Supply:
1 Channel 24V POWER SUPPLY 4 AMPS @ 120VAC

COLORS:

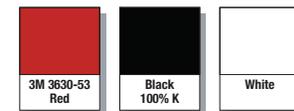

Rendering
All graphic reproductions are for informational purposes only and not intended for actual construction dimensions. For window requirements, actual dimensions and mounting detail, please refer to final engineering specifications and install drawings.

Boxed Area: 49.1 SF

UL 48 & NEC COMPLIANT LISTED

Routed Acrylic / Halo Illuminated Roost Letter Set - Sign C
NTS




Everbrite, LLC • 4949 South 110th Street • Greenfield, WI 53228 • www.everbrite.com

Customer/Site No: 7ELEV42080
Address: 915 ST. JAMES AVE., GOOSE CREEK, SC 29445
Description: 7-11/Roost Brand Book

Prepared By: T. Heesen
Date: 01/27/21
Project No: 457726-6
Customer Signature:



© 2022 Everbrite, LLC, all rights reserved. This document is confidential and proprietary to Everbrite, LLC. Any disclosure to a third party is expressly prohibited.

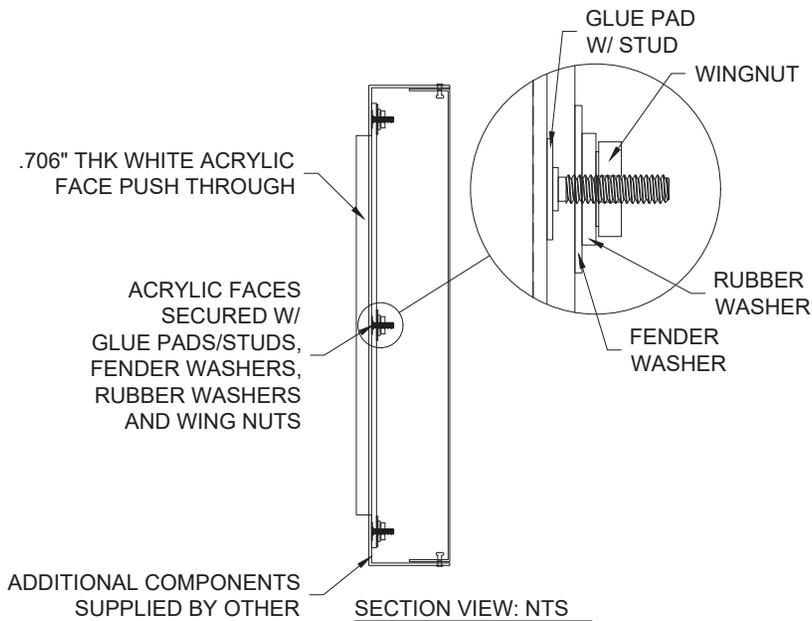

GENERAL SPECIFICATIONS:

- Materials:**
Routed aluminum revealing push-thru acrylic copy
- Area Squared:** 3.3 Sq. Ft.
- Windload:** Standard Wind load - Wind Speed / 35 PSF

EVERBRITE TO PROVIDE, ROUTE AND SECURE ACRYLIC TO ROUTED ALUMINUM SIGNROUTED ALUMINUM SIGN AND ADDITIONAL ELEMENTS PROVIDED BY MAPES

COLORS:



*NOTE: FINAL DIMENSIONS TO BE DETERMINED BY FINAL ENGINEERING
-CANOPY FASCIA SECTION PROVIDED BY MAPES
-MAPES SHIPS CANOPY FASCIA SECTION TO SIGN MANUFACTURER TO BE ROUTED OUT FOR INSTALLATION OF COPY
-SIGN MANUFACTURER SHIPS CANOPY FASCIA SECTION W/ INSTALLED "WELCOME" LETTERS TO SITE FOR GC TO INSTALL ON CANOPY.*

Rendering
all graphic purposes only and not intended for actual construction dimensions. For windload requirements, actual dimensions and mounting detail, please refer to final engineering specifications and install drawings.

Display Sq Footage: 3.3 SF



Routed Out Push-Thru Copy (Canopy Mount) - **Sign B**
NTS



Everbrite, LLC • 4949 South 110th Street • Greenfield, WI 53228 • www.everbrite.com

Customer/Site No: 7ELEV42080

Address: 915 ST. JAMES AVE., GOOSE CREEK, SC 29445

Description: 7-11/Roost Brand Book

Prepared By: T. Heesen




Date: 01/27/21

Customer Signature:

Project No: 457726-6



© 2022 Everbrite, LLC, all rights reserved. This document is confidential and proprietary to Everbrite, LLC. Any disclosure to a third party is expressly prohibited.

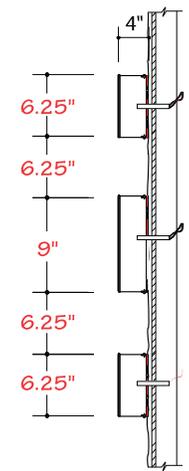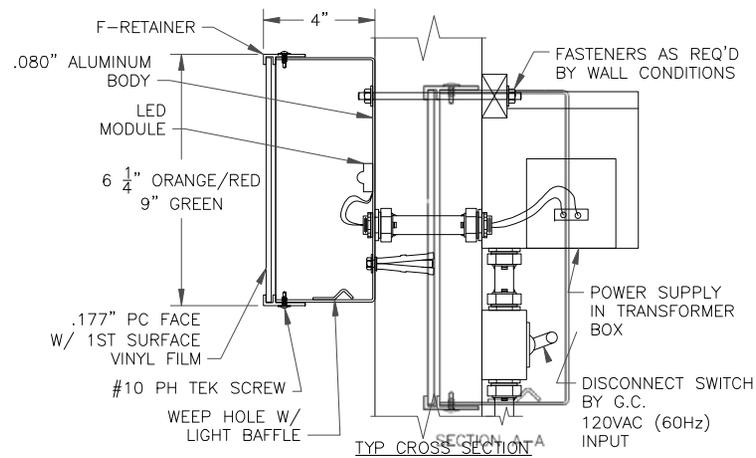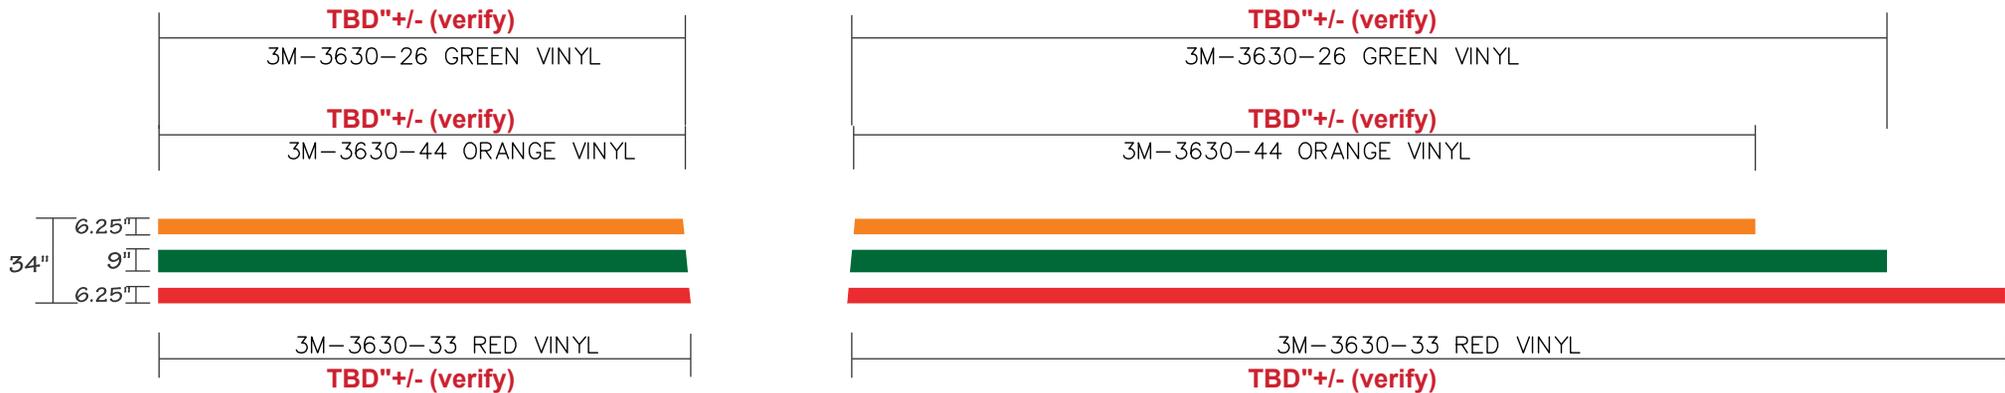

TRI-STRIPE BAND SET

Rendering
 for graphic purposes only and not intended for actual construction dimensions. For electrical requirements, actual dimensions and mounting detail, please refer to final engineering specifications and final drawings.

UL LISTED
 UL 48 & NEC COMPLIANT

FIELD SURVEY REQUIRED

Tri-Stripe Band Set - **Sign H**
 NTS



Everbrite, LLC • 4949 South 110th Street • Greenfield, WI 53228 • www.everbrite.com

Customer/Site No: 7ELEV42080
 Address: 915 ST. JAMES AVE., GOOSE CREEK, SC 29445
 Description: 7-11/Roost Brand Book

Prepared By: T. Heesen
 Date: 01/27/21
 Project No: 457726-6
 Customer Signature:



PAGE 7 OF 12
 © 2022 Everbrite, LLC, all rights reserved. This document is confidential and proprietary to Everbrite, LLC. Any disclosure to a third party is expressly prohibited.

CODE INFORMATION:


Formula: 1 sf per lineal foot of wall width.
Cannot exceed 200 sf or 20% of wall (whichever is less)

Front Elevation:	
Allowed:	104.2 Sq Ft
Proposed:	94.1 Sq Ft


Left Elevation:	
Allowed:	85.9 Sq Ft
Proposed:	49.1 Sq Ft



④ FRONT ELEVATION - FACING SAINT JAMES AVE.

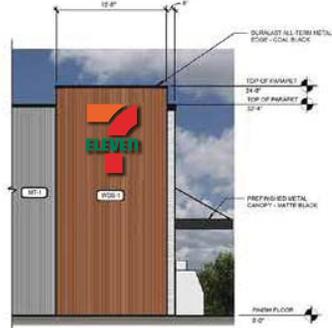


④ LEFT ELEVATION - FACING MYERS RD

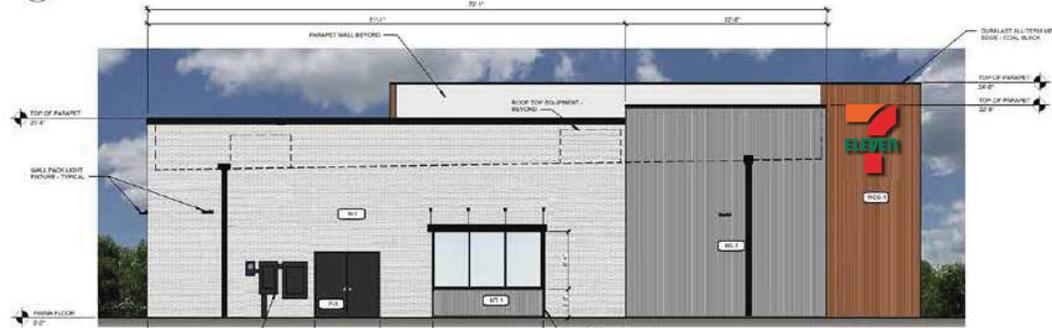

③ LEFT ELEVATION - FACING MYERS RD



② RIGHT SIDE ELEVATION

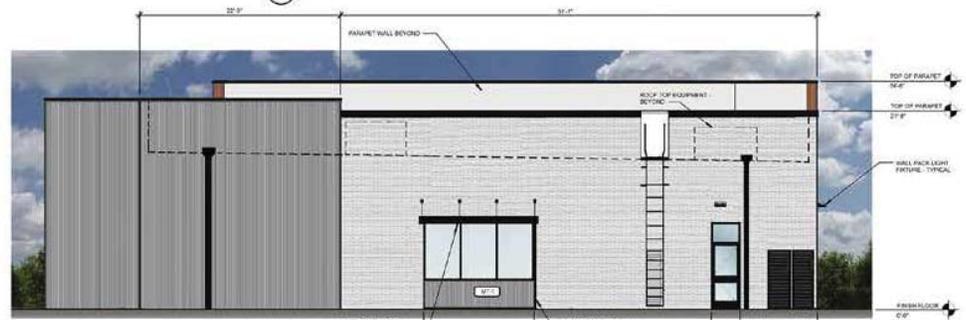

① RIGHT SIDE ELEVATION



Everbrite, LLC • 4949 South 110th Street • Greenfield, WI 53228 • www.everbrite.com

Customer/Site No: 7ELEV42080

Address: 915 ST. JAMES AVE., GOOSE CREEK, SC 29445

Description: 7-11/Roost Brand Book

Prepared By: T. Heesen


Date: 01/27/21

Customer Signature:

Project No: 457726-6



© 2022 Everbrite, LLC, all rights reserved. This document is confidential and proprietary to Everbrite, LLC. Any disclosure to a third party is expressly prohibited.

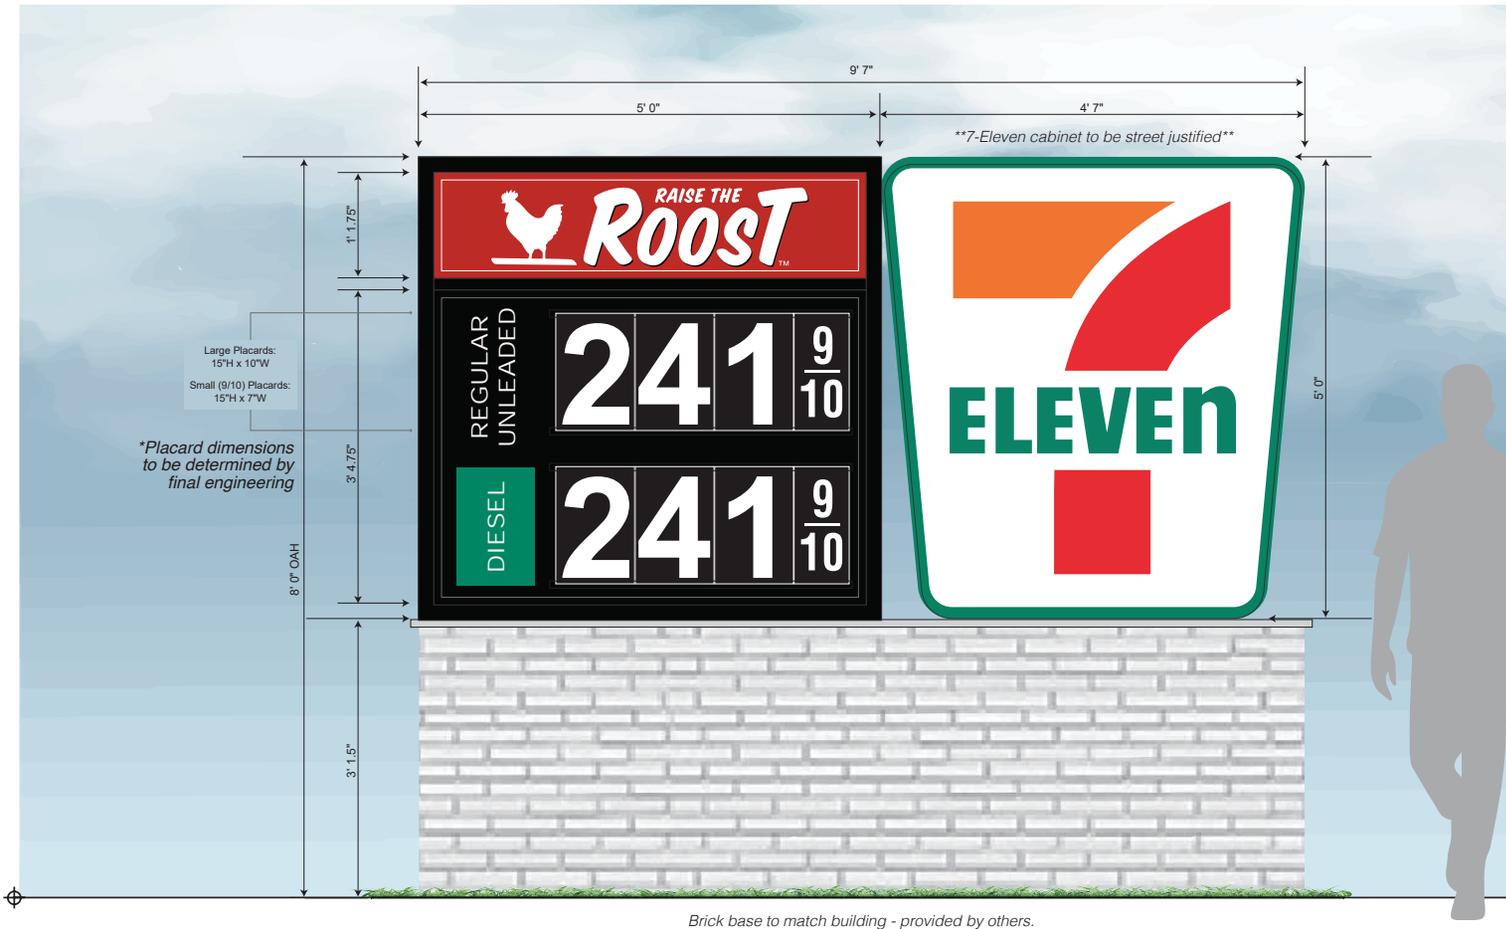

Square Footage:	
Allowed:	50 Sq Ft
Proposed:	49.8 Sq Ft

OAH:	
Allowed:	10 Ft
Proposed:	8 Ft

Setback Info:	
Allowed:	10 Ft
Proposed:	10 Ft

Front Elevation - M25 Monument Sign Structure - Sign E

3/4" = 1' 0"

*Must be printed at actual size for scale to apply



Everbrite, LLC • 4949 South 110th Street • Greenfield, WI 53228 • www.everbrite.com

Customer/Site No: 7ELEV42080

Address: 915 ST. JAMES AVE., GOOSE CREEK, SC 29445

Description: 7-11/Roost Brand Book

Prepared By: T. Heesen


Date: 01/27/21

Customer Signature:

Project No: 457726-6




PAGE 9 OF 12
© 2022 Everbrite, LLC, all rights reserved. This document is confidential and proprietary to Everbrite, LLC. Any disclosure to a third party is expressly prohibited.

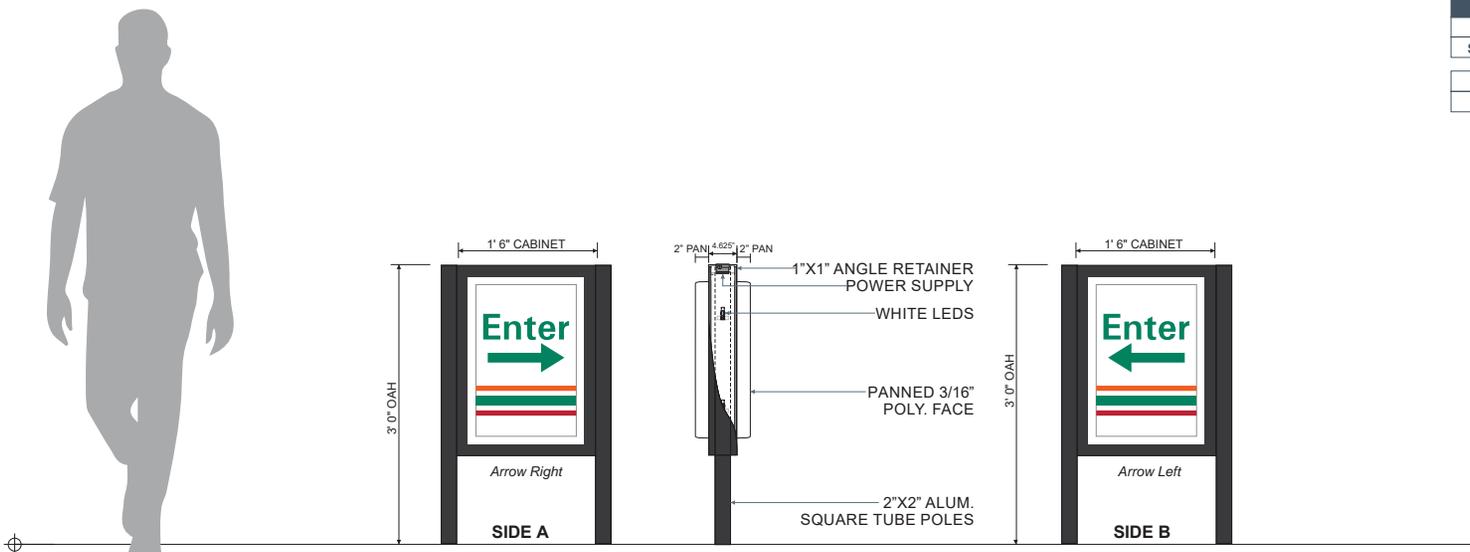

CODE INFORMATION:	
Sq Ft. Allowed:	4 Sq Ft
Sq Ft. Proposed:	3 Sq Ft
OAH Allowed:	3 Ft
OAH Proposed:	3 Ft

****NOTE: ARROWS TO ALWAYS BE FACING TOWARDS STORE**

- Double-Faced — Internally-Illuminated Directional Sign Cabinets
- Cabinet with 1" Retainers to be painted SW 6258 Tricorn Black
- 3/16" White Polycarbonate Faces with Translucent Vinyl Applied
- Pan-Flat Faces with Graphics Applied 1st Surface
- Internally-Illuminated with GE TETRA Rayz LEDs



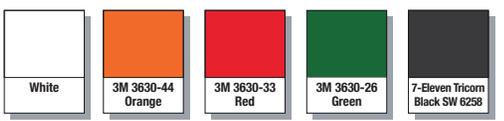


Rendering
 All graphics supplied only and not intended for actual construction dimensions. For windload requirements, actual dimensions and mounting details, please refer to final engineering specifications and install drawings.

Display Sq Footage: 3 SF

UL LISTED UL48 & NEC COMPLIANT

Directionals - Sign D
 3/4" = 1' *Must be printed at actual size for scale to apply

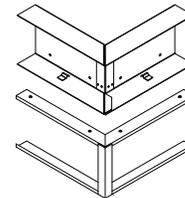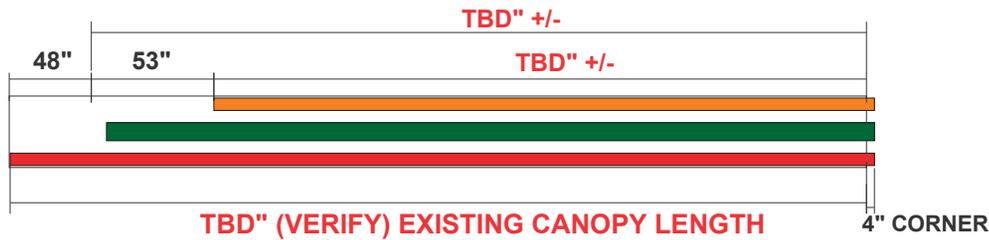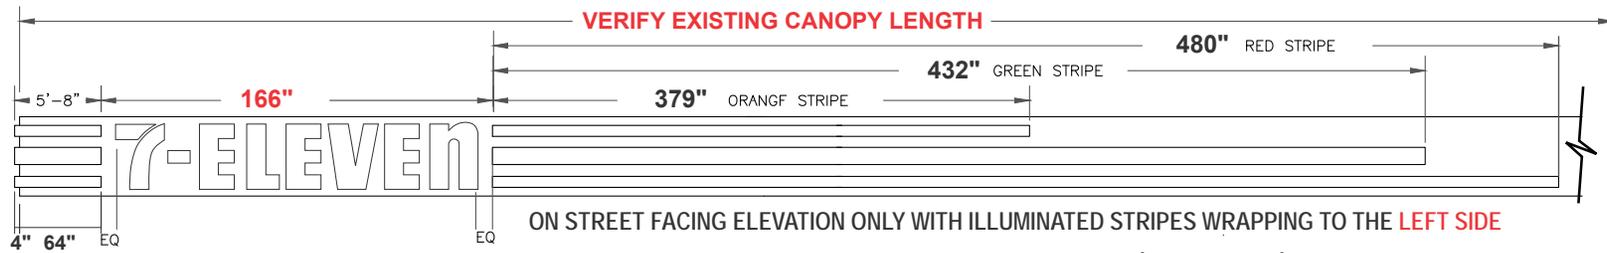


TRI-STRIPLE CORNER SECTION



FRONT VIEW

- 5" Deep Returns Painted to match face colors
- Trim Capless
- .177" White Acrylic Faces with Translucent Vinyl Applied
- Internally-Illuminated with White GE Tetra Rayz LEDs
- Weep Hole Covers

Area: 34.5 SF

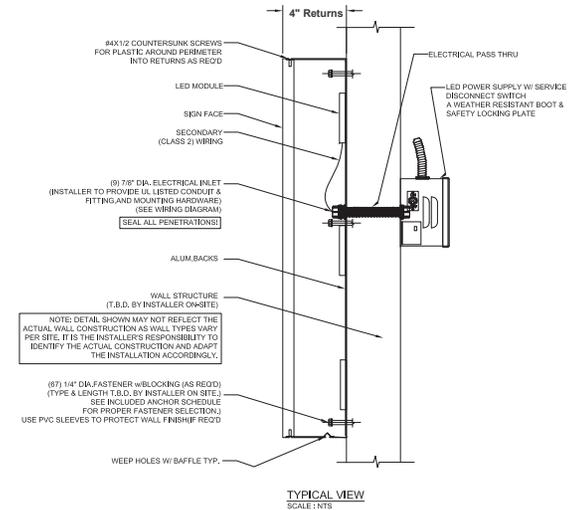

TYPICAL VIEW
SCALE: NTS

Front View & Side Mounting Detail - 30" Internally-Illuminated Remote Channel Letters - Sign F
NTS



Everbrite, LLC • 4949 South 110th Street • Greenfield, WI 53228 • www.everbrite.com

Customer/Site No: 7ELEV42080
Address: 915 ST. JAMES AVE., GOOSE CREEK, SC 29445
Description: 7-11/Roost Brand Book

Prepared By: T. Heesen

Date: 01/27/21


Customer Signature:

Project No: 457726-6




PAGE 11 OF 12
© 2022 Everbrite, LLC, all rights reserved. This document is confidential and proprietary to Everbrite, LLC. Any disclosure to a third party is expressly prohibited.

CODE INFORMATION:	
County will review case-by-case, not regulated by code	
LONG SIDE:	
Proposed:	34.5 Sq Ft

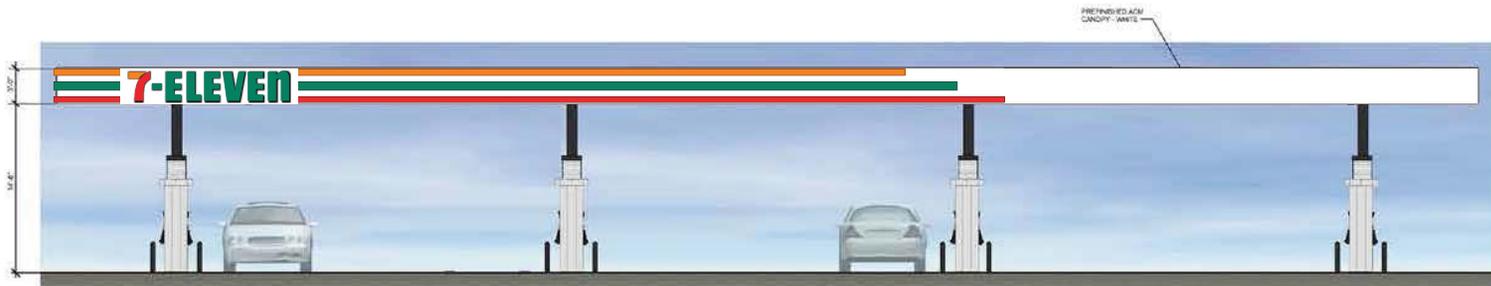

① CANOPY ELEVATION - LONG SIDE

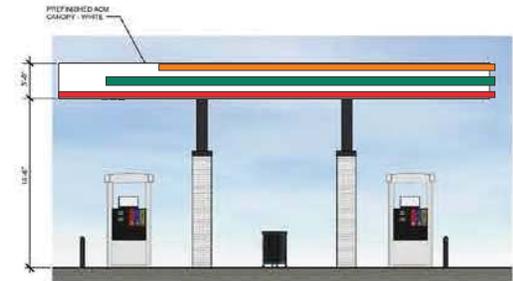

② CANOPY ELEVATION - SHORT SIDE




① CANOPY ELEVATION - LONG SIDE



② CANOPY ELEVATION - SHORT SIDE

Date: 10/20/21

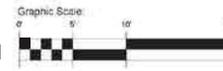

Everbrite, LLC • 4949 South 110th Street • Greenfield, WI 53228 • www.everbrite.com

Customer/Site No: 7ELEV42080
 Address: 915 ST. JAMES AVE., GOOSE CREEK, SC 29445
 Description: 7-11/Roost Brand Book

Prepared By: T. Heesen
 Date: 01/27/21
 Project No: 457726-6
 Customer Signature:



PAGE 12 OF 12
 © 2022 Everbrite, LLC, all rights reserved. This document is confidential and proprietary to Everbrite, LLC. Any disclosure to a third party is expressly prohibited.



2022-019SIG

Sky Market



OFFICE USE ONLY	
PERMIT #:	045541
AMOUNT DUE: \$	75.00
DATE PAID:	03/23/2022

CITY OF GOOSE CREEK SIGN PERMIT APPLICATION

Today's Date: 09/21/2021

Permit Fee: \$75.00

1. Business Owner Olinto A. Abrantes Business Phone _____
 Name of Business Sky Market Alternate Phone _____
 Street Address of Business 117 S Goose creek Blvd, Goose creek SC 29445
 Landlord/Lessor Springboard Investments LLC Landlord's Phone _____
 Sign Company Publicity sign & Printing Sign Co. Phone _____
 Sign Co. Contact Richard Loaliza Sign Co. Address _____

2. Cost of Sign(s) \$ _____ Sign Installation Cost \$ _____ Total Cost \$ _____

3. How many signs are you applying for? 2 How many signs does this business already have? 0

4. What kind of signs does this business already have? none None

5. What type of business is applying for this sign permit:
 A. A stand alone business? Yes No
 B. A part of a shopping center? Yes No If yes, shopping center name: _____

6. What is the TMS number for this property? _____

7. What is the front setback of the business in feet? 66 (The distance from the front property line to the front of business)
 A. For corner lots only, what is the front setback for second street frontage in feet? _____

8. What is the width of the business in feet? 45 (The distance from wall to wall)
 A. For corner lots only, what is the width of the business for second street frontage in feet? _____

9. What is the property's road frontage in feet? 4 (This only applies to shopping centers erecting a freestanding sign)

10. Please attach photos showing:
 A. The storefront in relation to adjacent businesses;
 B. The specific location of proposed sign(s) on the property or building; and
 C. The actual sign if it already exists.

OFFICE USE ONLY	
MAX. NO. OF ALLOWED SIGNS:	_____
MAX ALLOWED SIGN AREA:	_____

11. Please attach drawings of each proposed sign showing (drawn to scale) :
 A. The completed sign as it will actually appear on the building
 B. All dimensions;
 C. Where the colors will appear;
 D. The location on the property (on a plat) of proposed & existing freestanding signs
 E. The location on the building of proposed & existing building signs

12. Please attach swatches, samples, and/or paint chips of all proposed colors to the application.

13. Please complete the Sign Information Table located on the following page.

14. You are required to attend the Architectural Review Board meeting in which your sign application is reviewed.
 • Please submit this application by the 1st Monday of the month for consideration that month by the ARB.
 • The ARB meets on the 3rd Monday of each month. (Please see attached ARB schedule for application deadlines and meetings.)

NOTE: Illuminated, exposed and non-exposed neon signs located on the interior of a business, which are visible from the exterior of the business, must be reviewed by the ARB. Such signs shall be included as part of a business's maximum allowable square footage of building signage, as authorized in Section 151.084 of the City Code. A "non-exposed neon sign" shall be interpreted as a neon sign that does not have externally visible neon tubing. Neon signs enclosed in plastic, glass and Plexiglas casings are considered "exposed neon signs." All electrical work must be in accordance with the City's Code of Ordinances and the National Electrical Code.




Note: This application contains multiple pages

SIGN INFORMATION TABLE

Required Information	Sign 1	Sign 2	Sign 3
Materials: (metal, plastic, wood, etc.)	STAINLESS STEEL Acrylic	Led sign STAINLESS STEEL	
Illumination: Exterior, interior or not lighted	Led	LED.	
Type of Sign:	channel letters	channel letters	
Height (FEET)	6,6 FT	6,6 FT	
Width (feet)	12 FT	12 FT	
Area (square feet)			
All colors used on sign	blue, green, yellow.		
Is there a graphic (picture) on the sign? (Y/N) If yes, size of graphic	NO	NO	
Projection from building or cabinet width (thickness)	4"	4"	
Number of styles of lettering	2	2	
Height of letters (if channel letters)	2" - 4"	2" - 4"	
If mounting individual letters, space between letters			
If mounting individual letters, space between words			
If window sign, size of window			
If changeable copy sign (reader board), number of lines			
If freestanding sign, distance between sign and street curb (ft)			
If freestanding sign, total height above grade (ft)			
If freestanding sign, landscaping materials to be planted at base of sign			

Review the attached Zoning Ordinances pertaining to sign regulations (Section 151.084). Be advised to examine them thoroughly so as to avoid violations (Section 151.999):

By signing below you certify the above information that you provided to be true and correct.

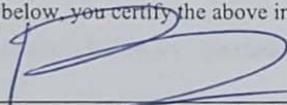


 Signature of Applicant

09/21/2021

 Date

<u>OFFICE USE ONLY</u>		
Remarks: _____		
Approval: Zoning Administrator _____ Issued by: _____ Date: _____		

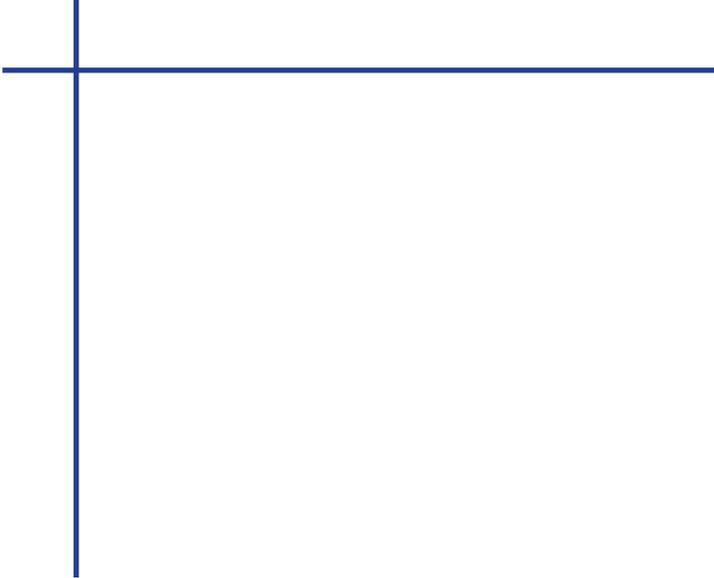

publicity
SIGN AND PRINTING

**SIGN
SIDE AND ELEVATION**



SKY MARKET





SKY MARKET

117 S Goose Creek Blvd Goose Creek, SC 29445

REQUIREMENTS

SIGN A

TYPE	CHANNELS LETTERS
ILLUMINATION	LED
MEASURES	12 x 6,6 ft

SIGN B

TYPE	CHANNELS LETTERS
ILLUMINATION	LED
MEASURES	12 x 6,6 ft

STREET VIEW - PHOTO REFERENCE



SIGN A

SIGN B

The following diagram has been created for the sole purpose of being a visual support for our client, the ideas presented are original and unique to the client. Any reproduction not approved by the Publicity Sign and Printing team is strictly prohibited

REVISION





SKY MARKET

117 S Goose Creek Blvd Goose Creek, SC 29445

MEASURES

SIGN B

TYPE	CHANNELS LETTERS
ILLUMINATION	LED
MEASURES	12 x 6,6 ft

FRONT VIEW



The following diagram has been created for the sole purpose of being a visual support for our client, the ideas presented are original and unique to the client. Any reproduction not approved by the Publicity Sign and Printing team is strictly prohibited

REVISION



SKY MARKET


117 S Goose Creek Blvd Goose Creek, SC 29445

IMPOSED IMAGE

SIGN B

TYPE	CHANNELS LETTERS
ILLUMINATION	LED
MEASURES	12 x 6,6 ft

SIDE VIEW

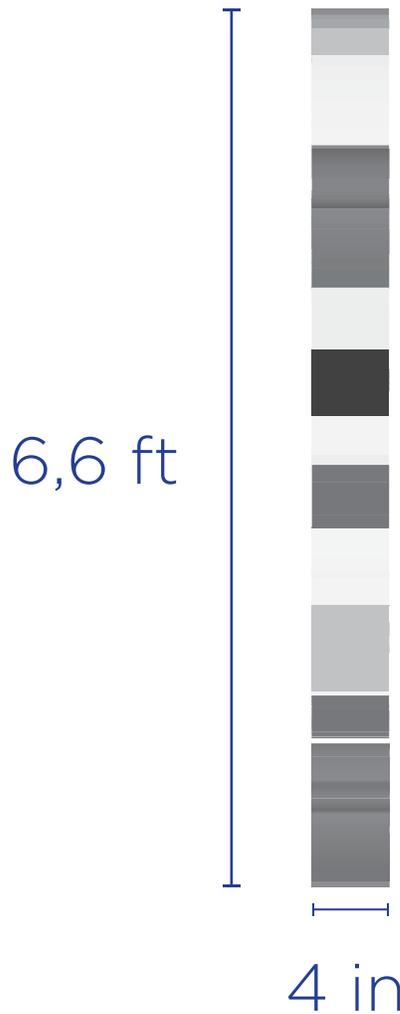

The following diagram has been created for the sole purpose of being a visual support for our client, the ideas presented are original and unique to the client. Any reproduction not approved by the Publicity Sign and Printing team is strictly prohibited

REVISION



SKY MARKET

117 S Goose Creek Blvd Goose Creek, SC 29445

IMPOSED IMAGE

SIGN B

TYPE	CHANNELS LETTERS
ILLUMINATION	LED
MEASURES	12 x 6,6 ft

PERSPECTIVE

PERSPECTIVE VIEW



The following diagram has been created for the sole purpose of being a visual support for our client, the ideas presented are original and unique to the client. Any reproduction not approved by the Publicity Sign and Printing team is strictly prohibited

REVISION




SKY MARKET

117 S Goose Creek Blvd Goose Creek, SC 29445

IMPOSED IMAGE

SIGN B

TYPE	CHANNELS LETTERS
ILLUMINATION	LED
MEASURES	12 x 6,6 ft

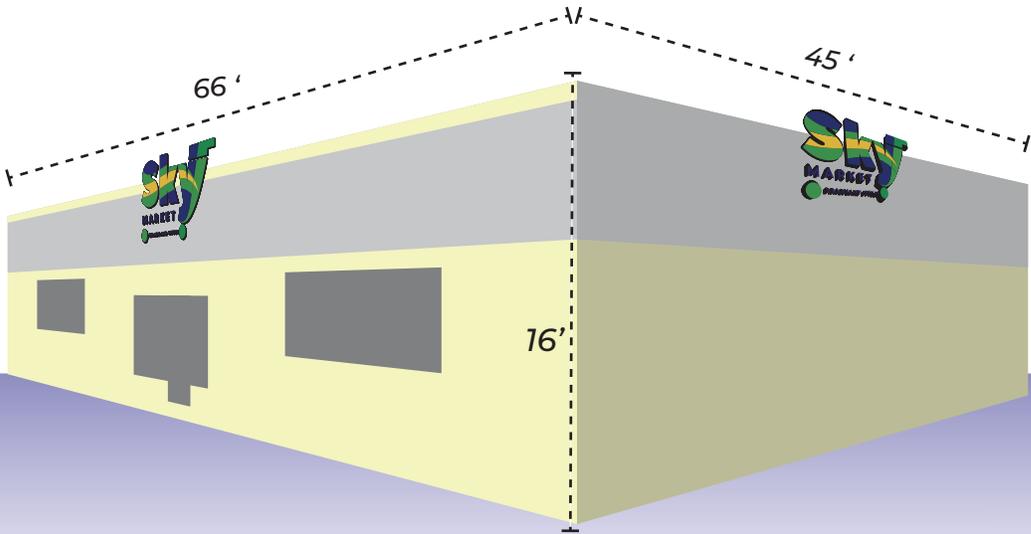

RELATIVE POSITION

The following diagram has been created for the sole purpose of being a visual support for our client, the ideas presented are original and unique to the client. Any reproduction not approved by the Publicity Sign and Printing team is strictly prohibited

REVISION





SKY MARKET

117 S Goose Creek Blvd Goose Creek, SC 29445

IMPOSED IMAGE

SIGN B

TYPE	CHANNELS LETTERS
ILLUMINATION	LED
MEASURES	12 x 6,6 ft

MOCKUP



RELATIVE POSITION



The following diagram has been created for the sole purpose of being a visual support for our client, the ideas presented are original and unique to the client. Any reproduction not approved by the Publicity Sign and Printing team is strictly prohibited

REVISION

publicity
SIGN AND PRINTING

